






Project name  
 Colerendy, Loggheheads

Date	Drawn by	Scale
Sept. 2007	AMS	1:50, 1:20
Job no	Drawing no	Rev
709	E6	

For  
 Kingswood Leisure & Learning

Drawing title  
 Existing North, South Elevations &  
 Section - Units 5, 4 & 3 Handed

Discrepancies, ambiguities and/or omissions between this drawing and information given elsewhere must be reported to the architect before proceeding. Dimensions must be checked on site. This drawing is copyright. Do not scale off dimensions from this drawing.

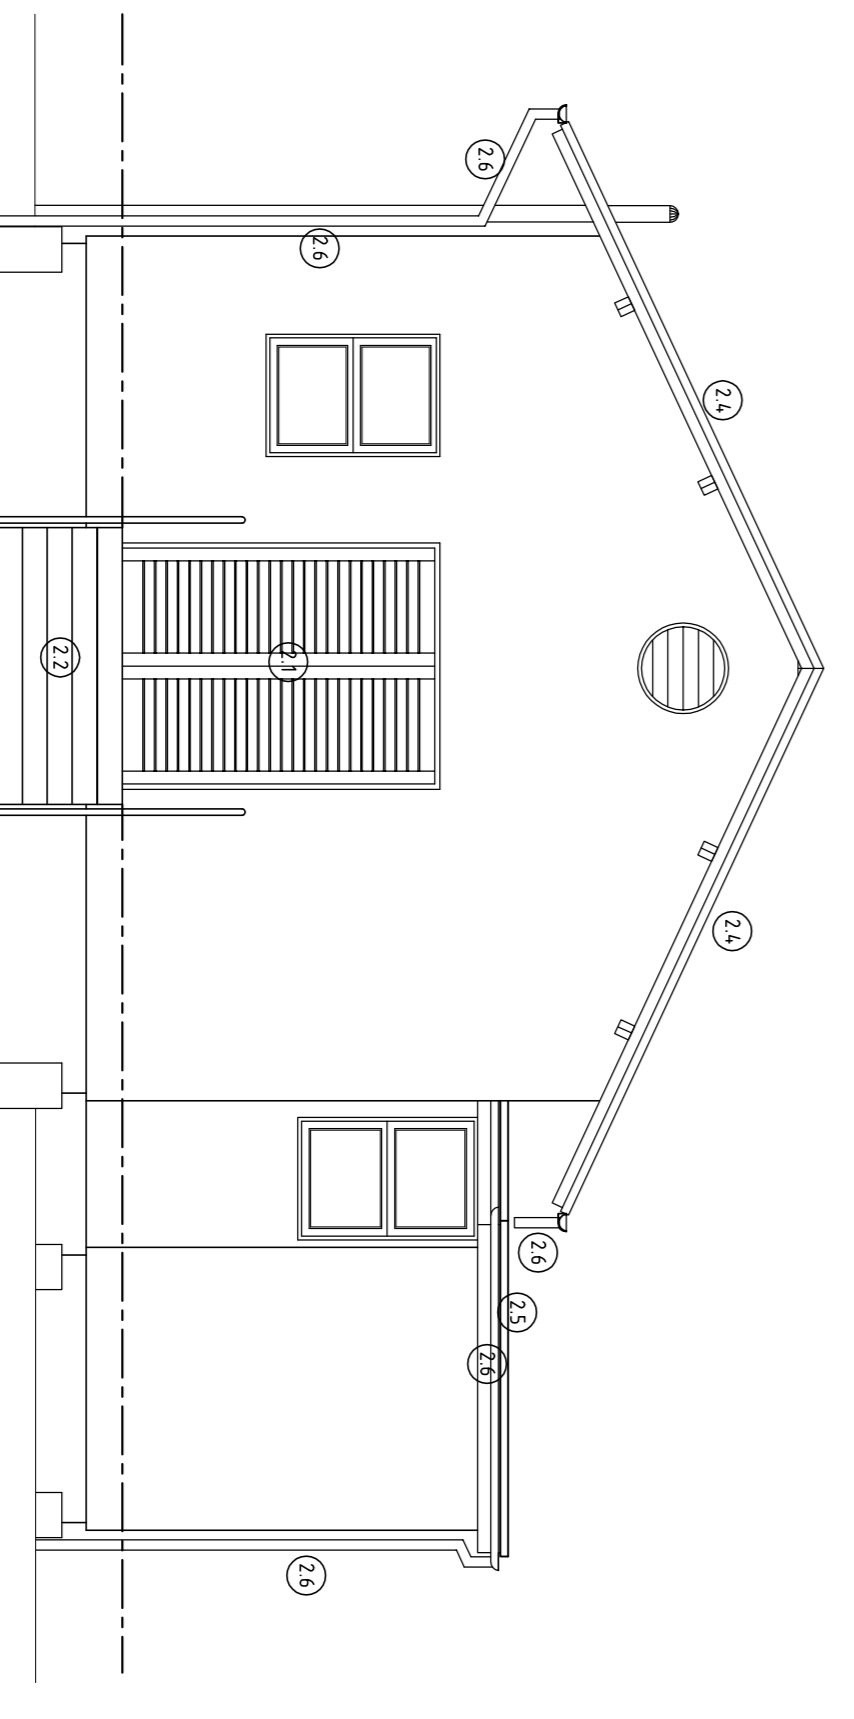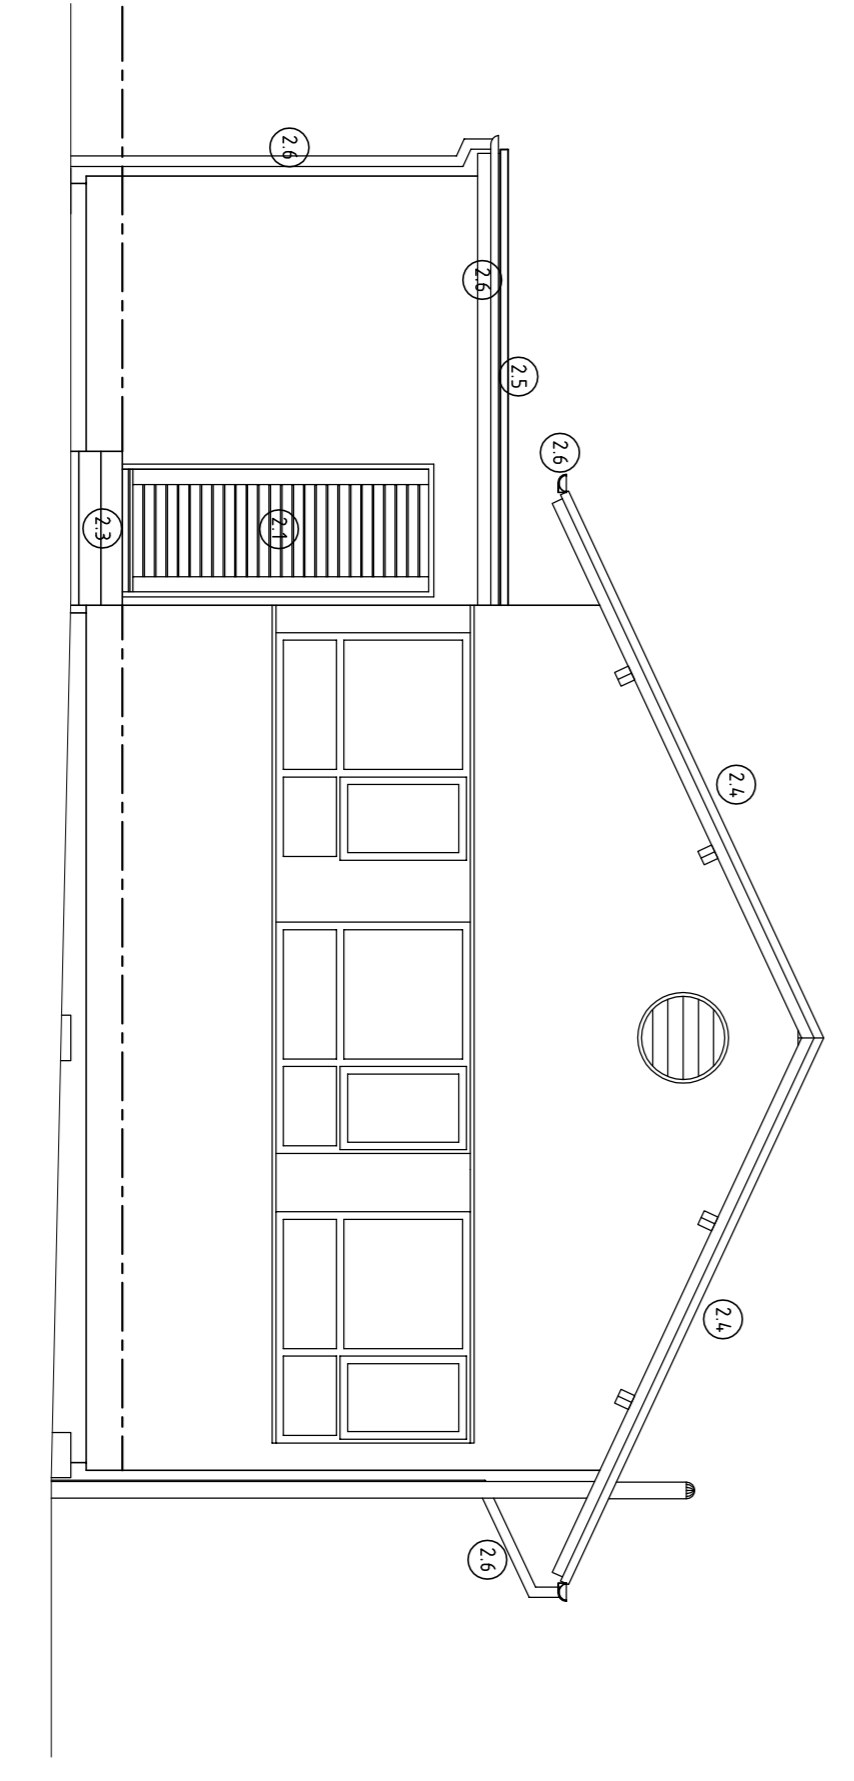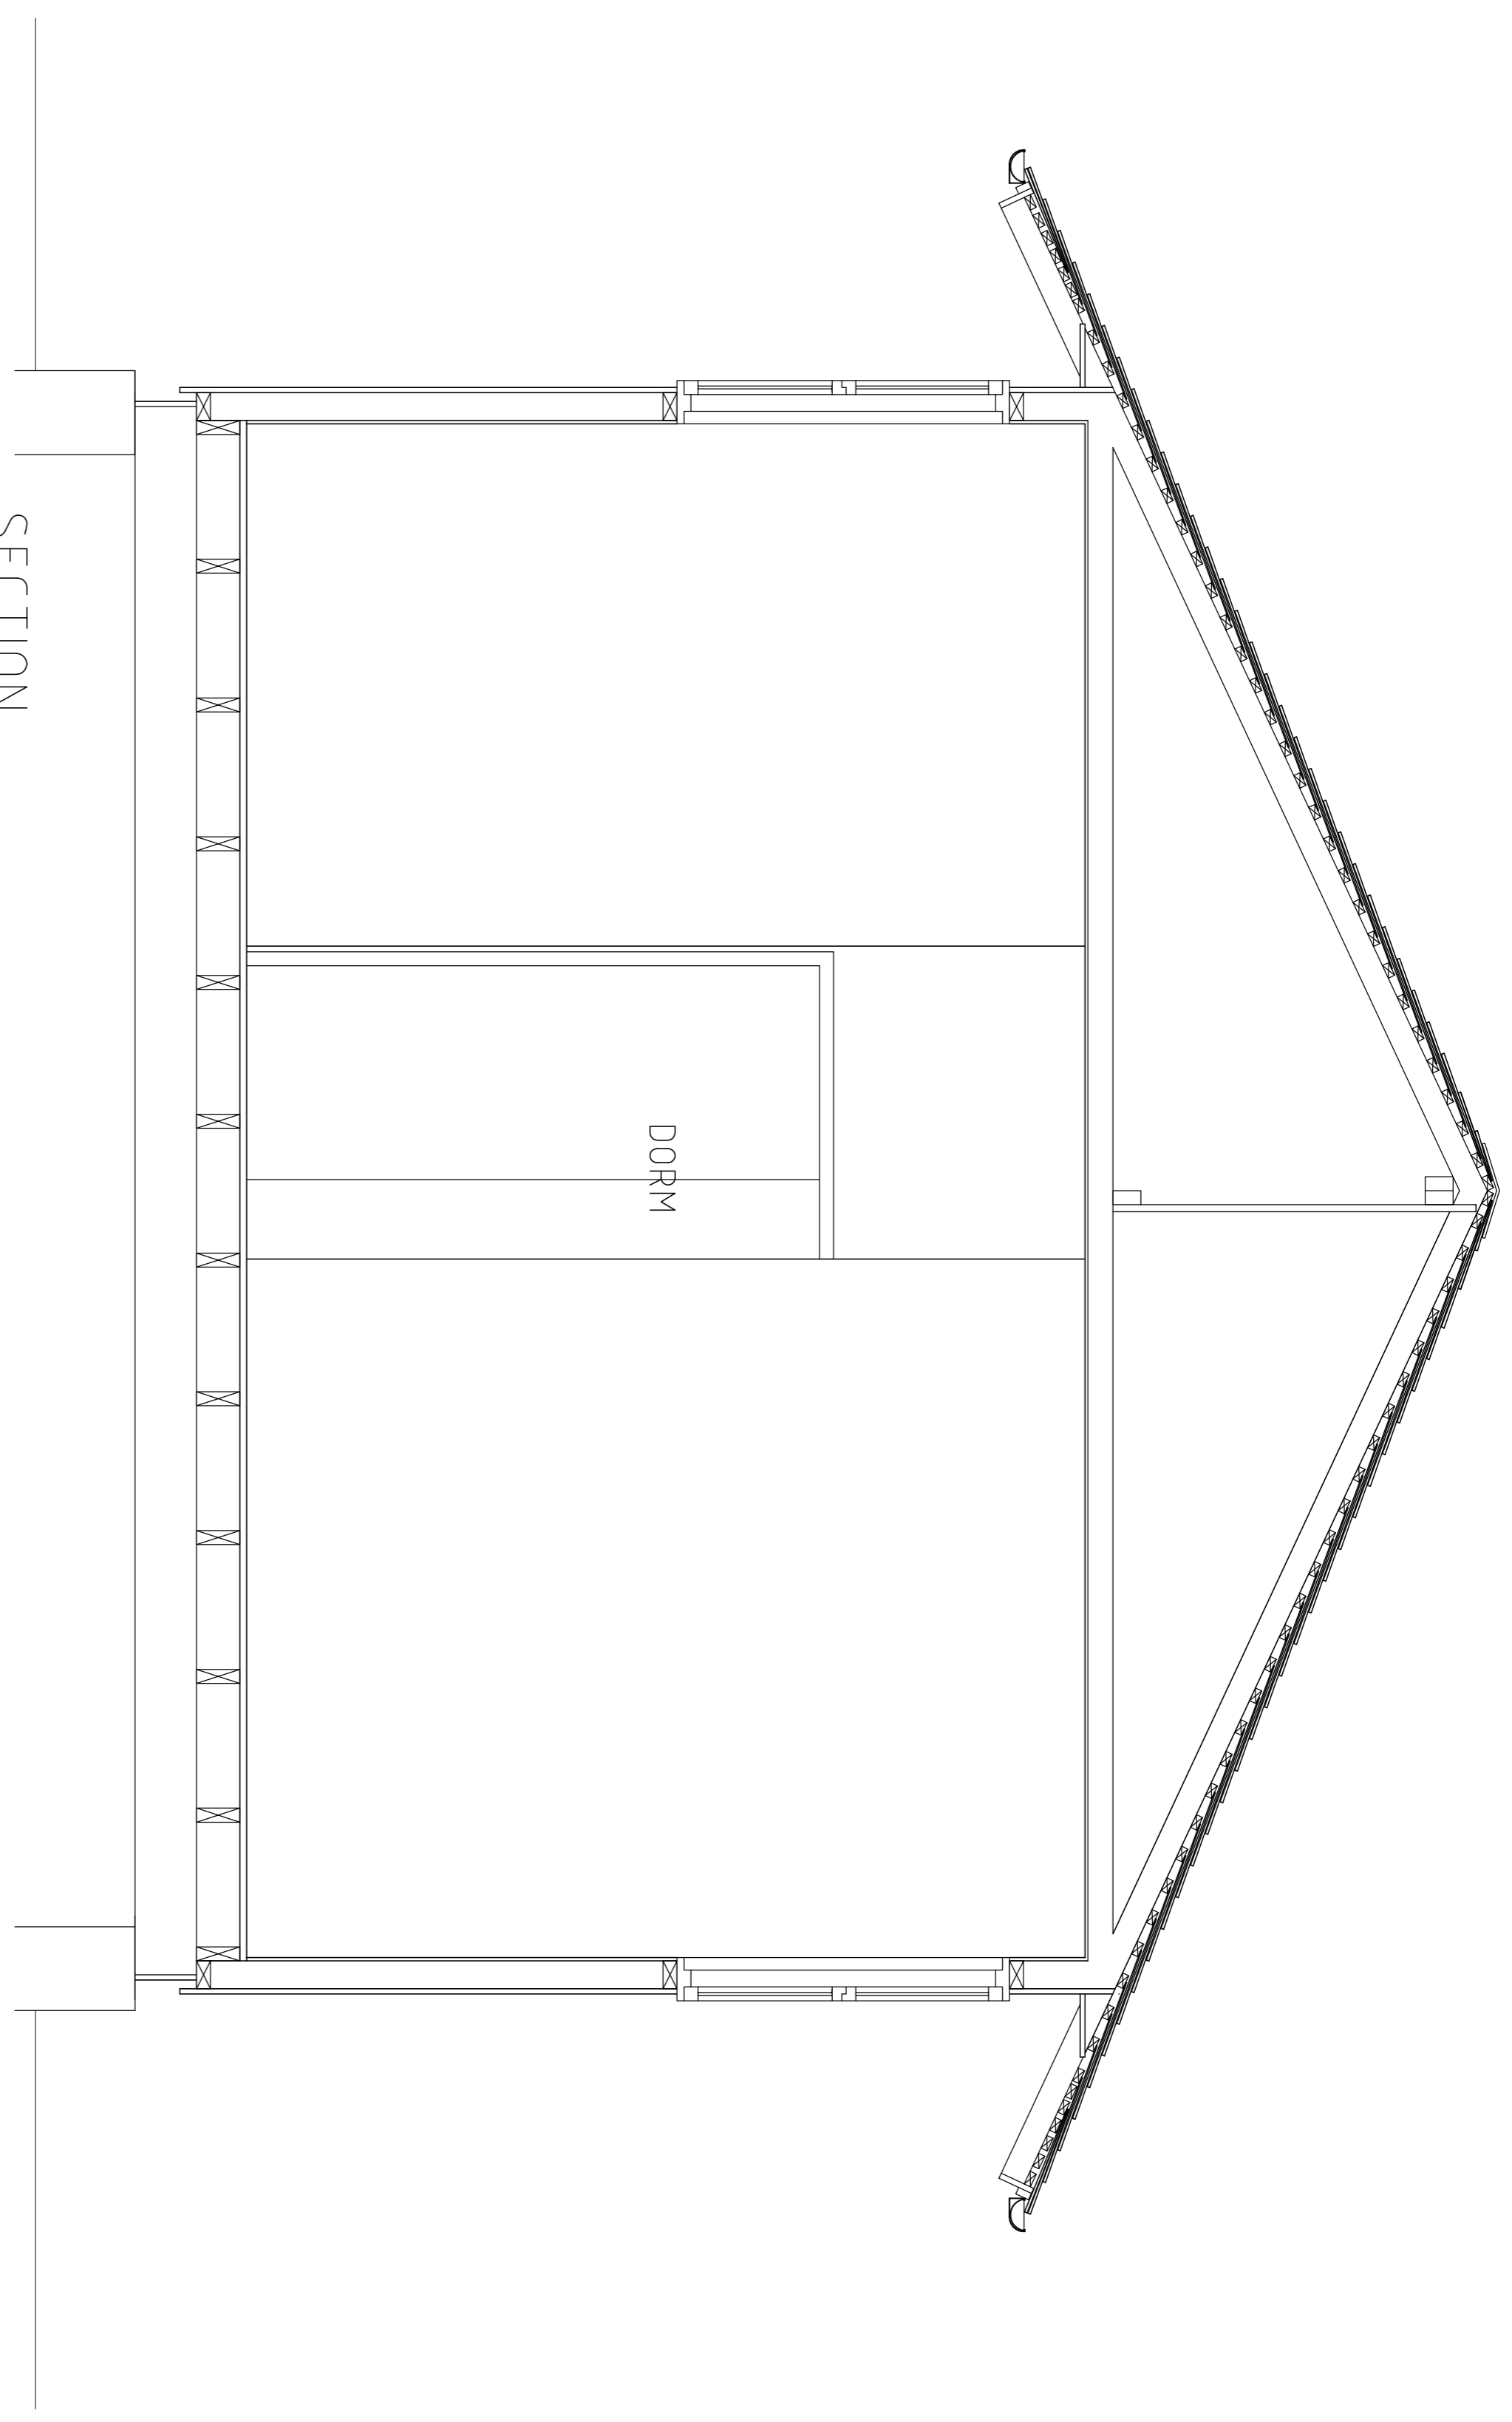

SOUTH ELEVATION

NORTH ELEVATION