


Project name
Colomendy, Loggerheads

Date	Drawn by	Scale
Sept. 2007	AMS	1:50
Job no	Drawing no	Rev
709	E5	


For
Kingswood Leisure & Learning

Drawing title
**Existing East & West Elevations -
 Units 5, 4, & 3 Handed**

Discrepancies, ambiguities and/or omissions between this drawing and information given elsewhere must be reported to the architect before proceeding. Dimensions must be checked on site. This drawing is copyright. Do not scale off dimensions from this drawing.

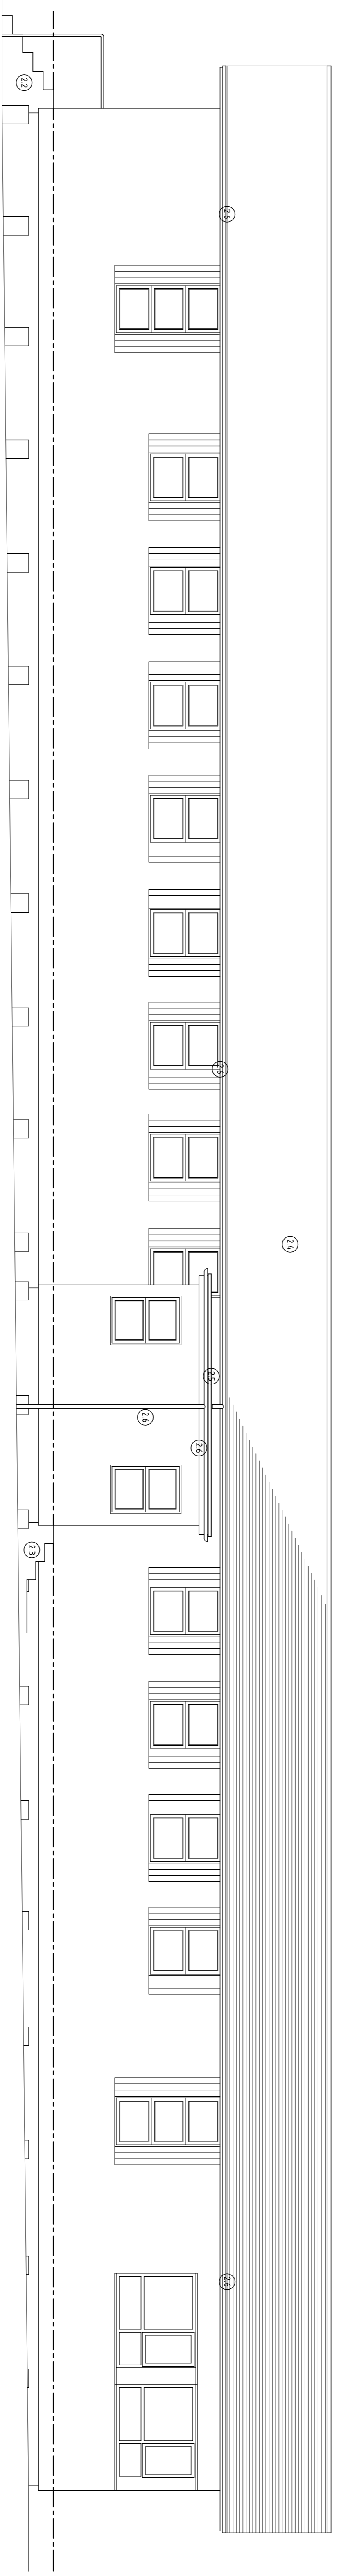

WEST ELEVATION

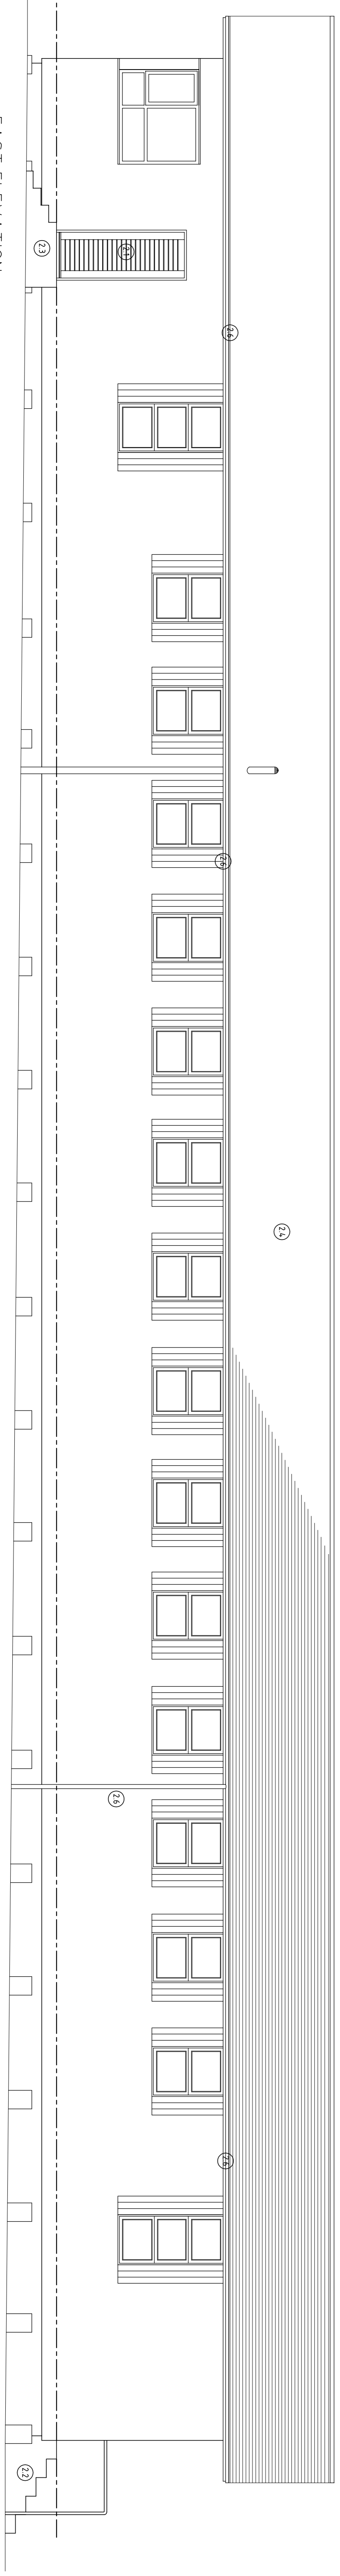

EAST ELEVATION