






Project name
 Colerendy, Loggerheads

Date	Drawn by	Scale
Sept. 2007	AMS	1:50, 1:20
Job no	Drawing no	Rev
709	E3	

For
 Kingswood Leisure & Learning

Drawing title
 Existing North, South Elevations
 & Section - Units 1&2

Discrepancies, ambiguities and/or omissions between this drawing and information given elsewhere must be reported to the architect before proceeding. Dimensions must be checked on site. This drawing is copyright. Do not scale off dimensions from this drawing.

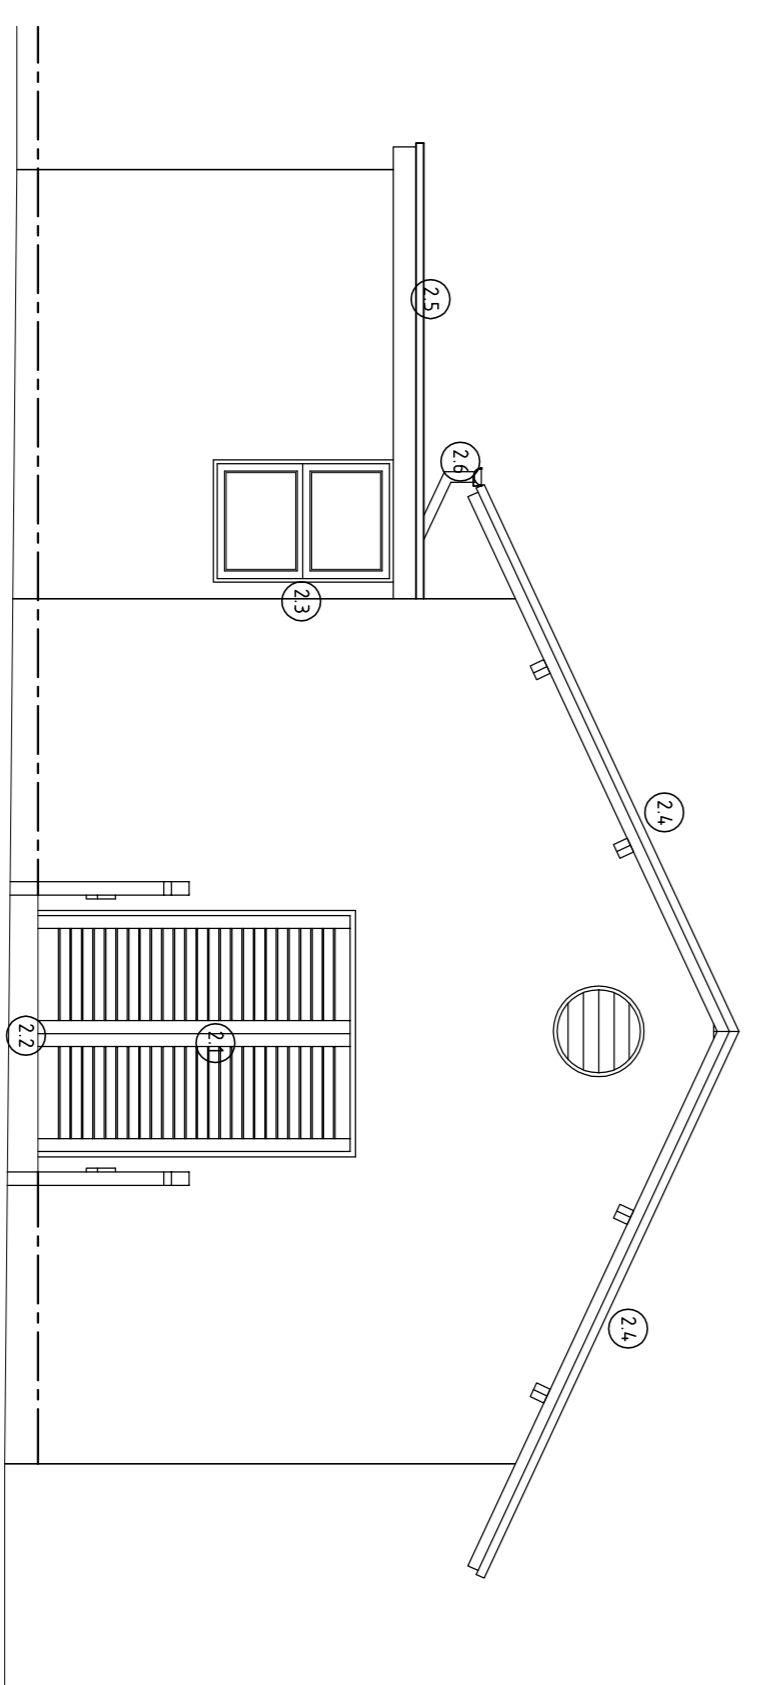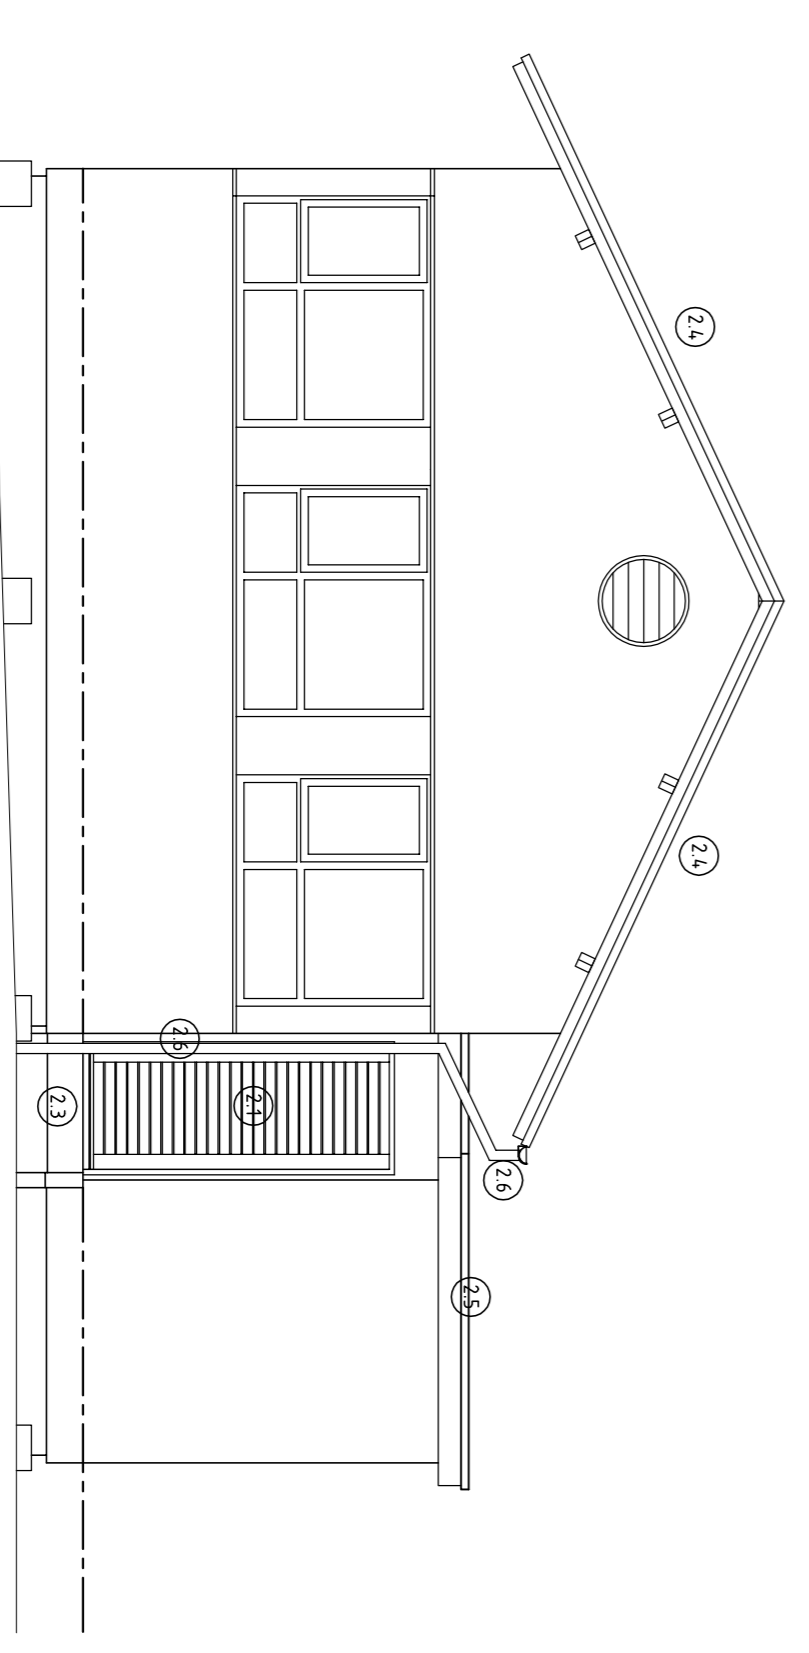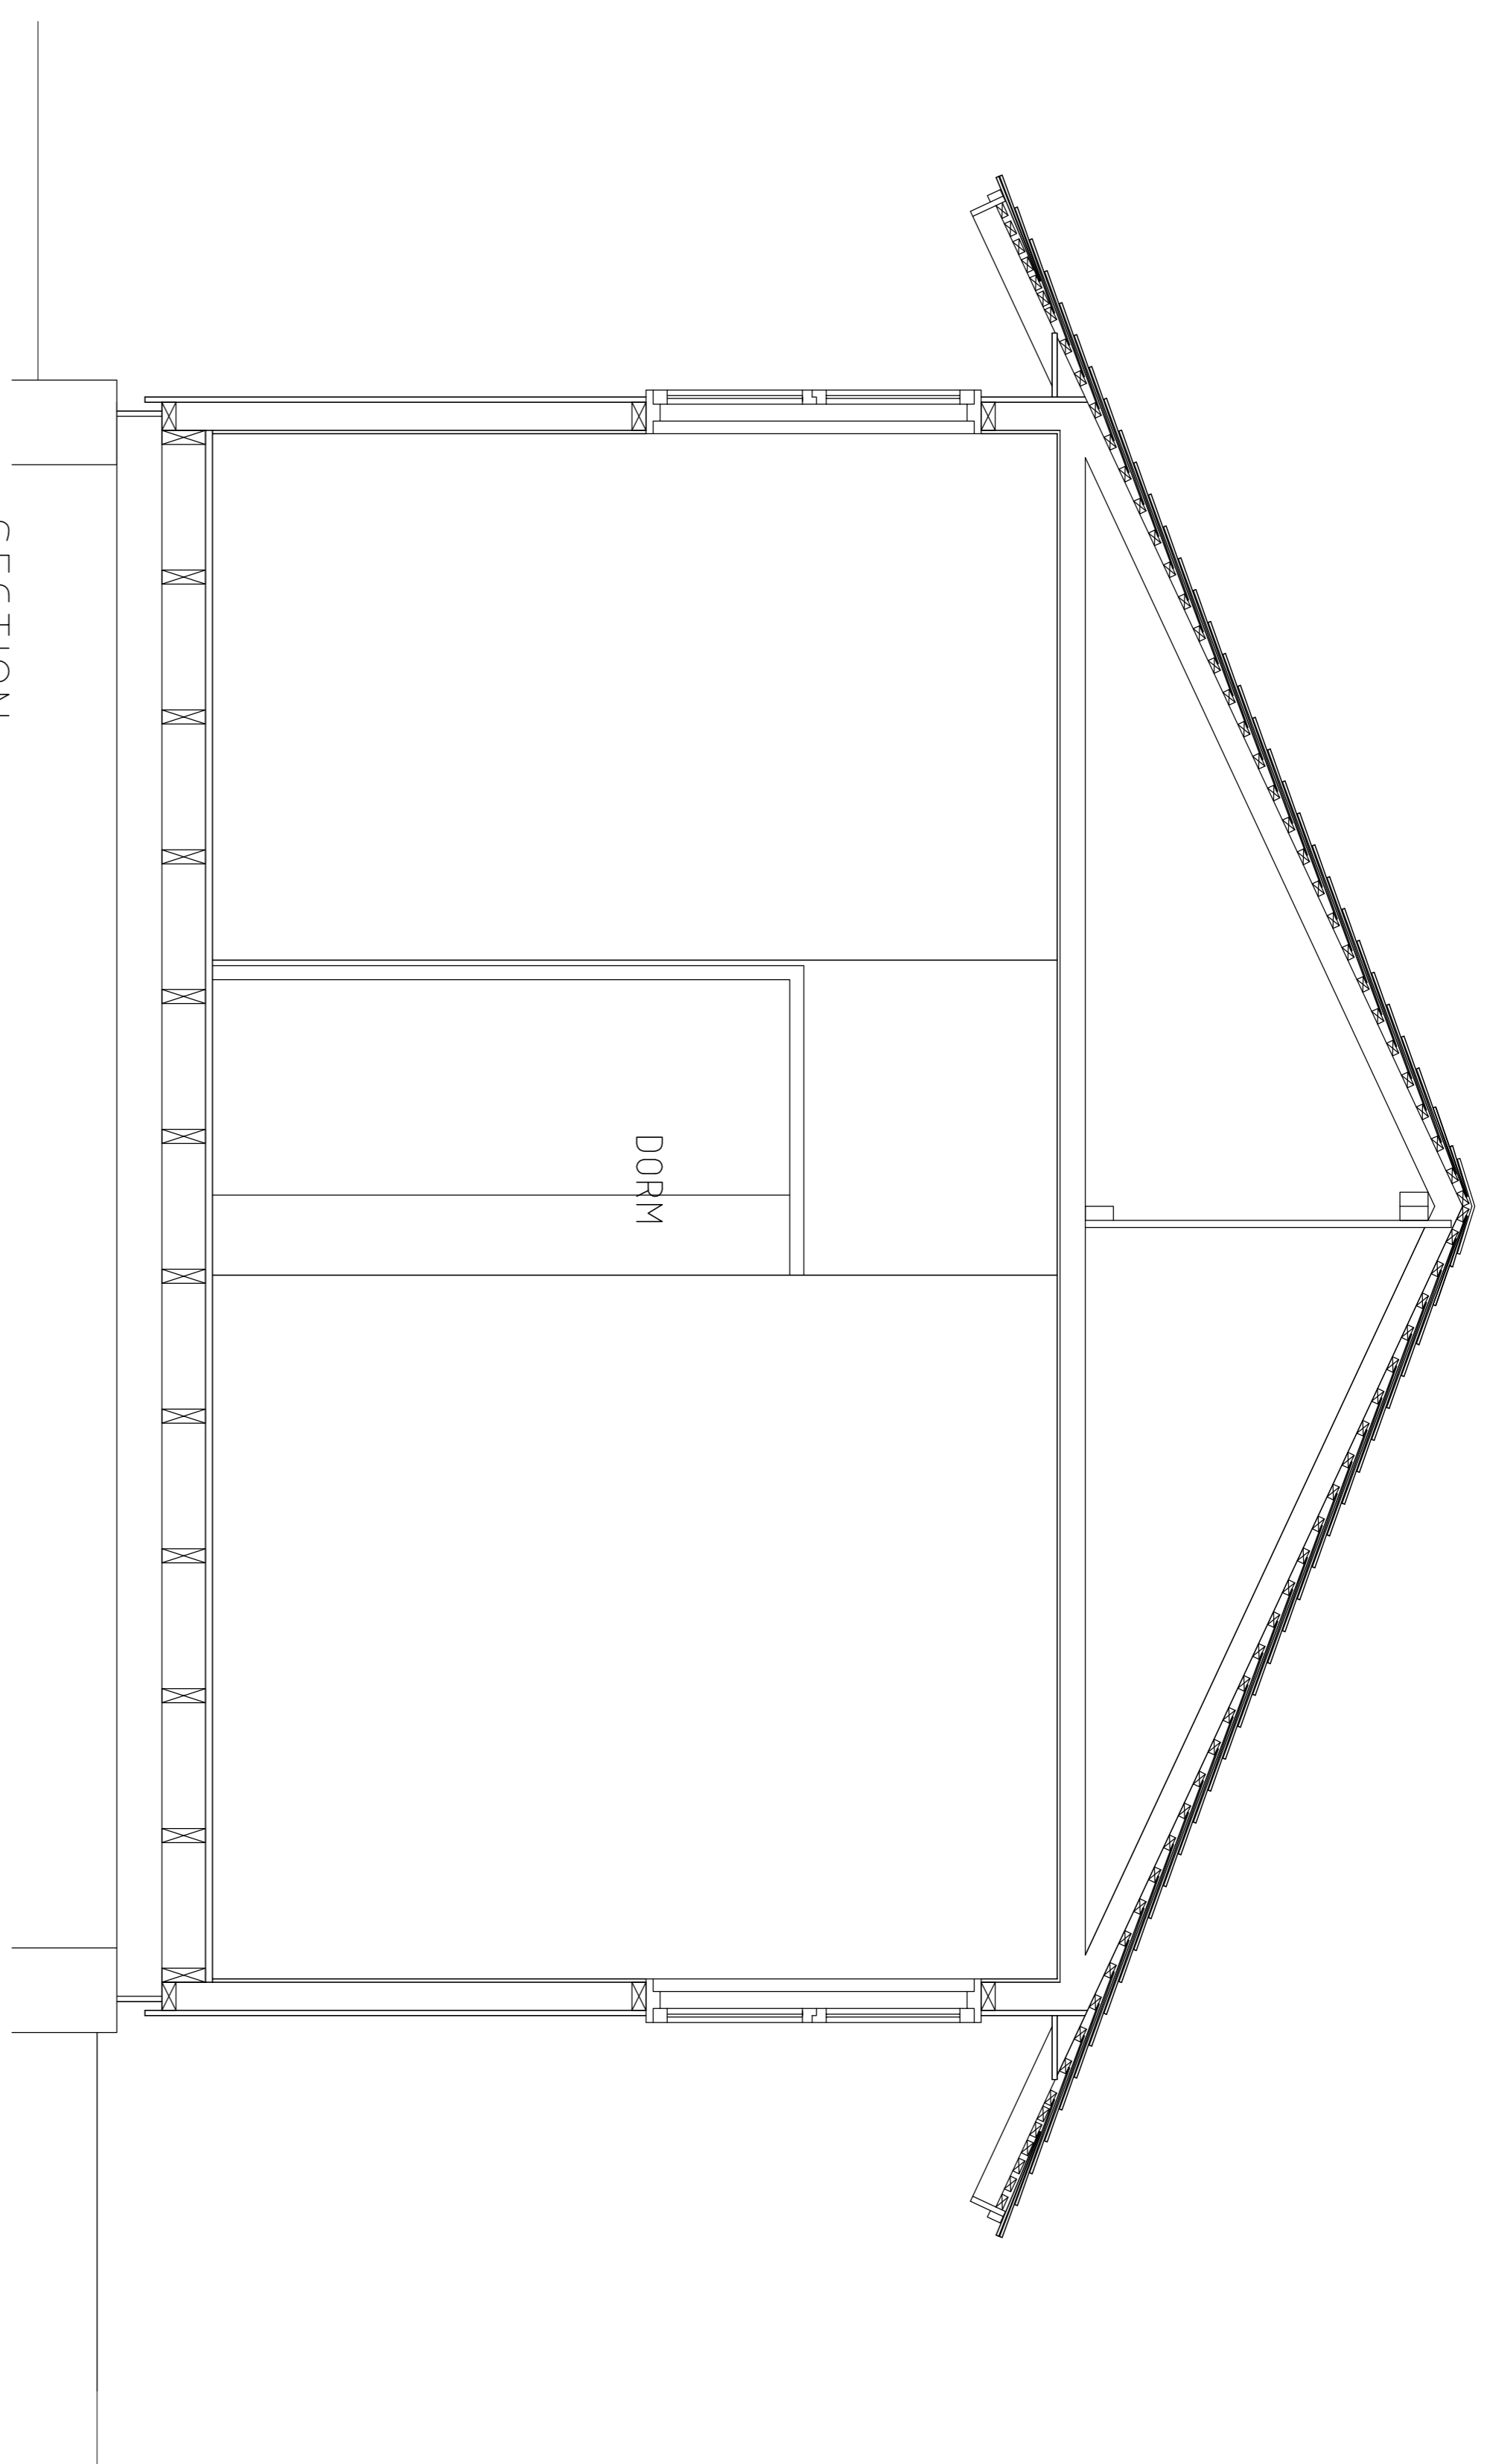

NORTH ELEVATION

SOUTH ELEVATION