



47880

47880

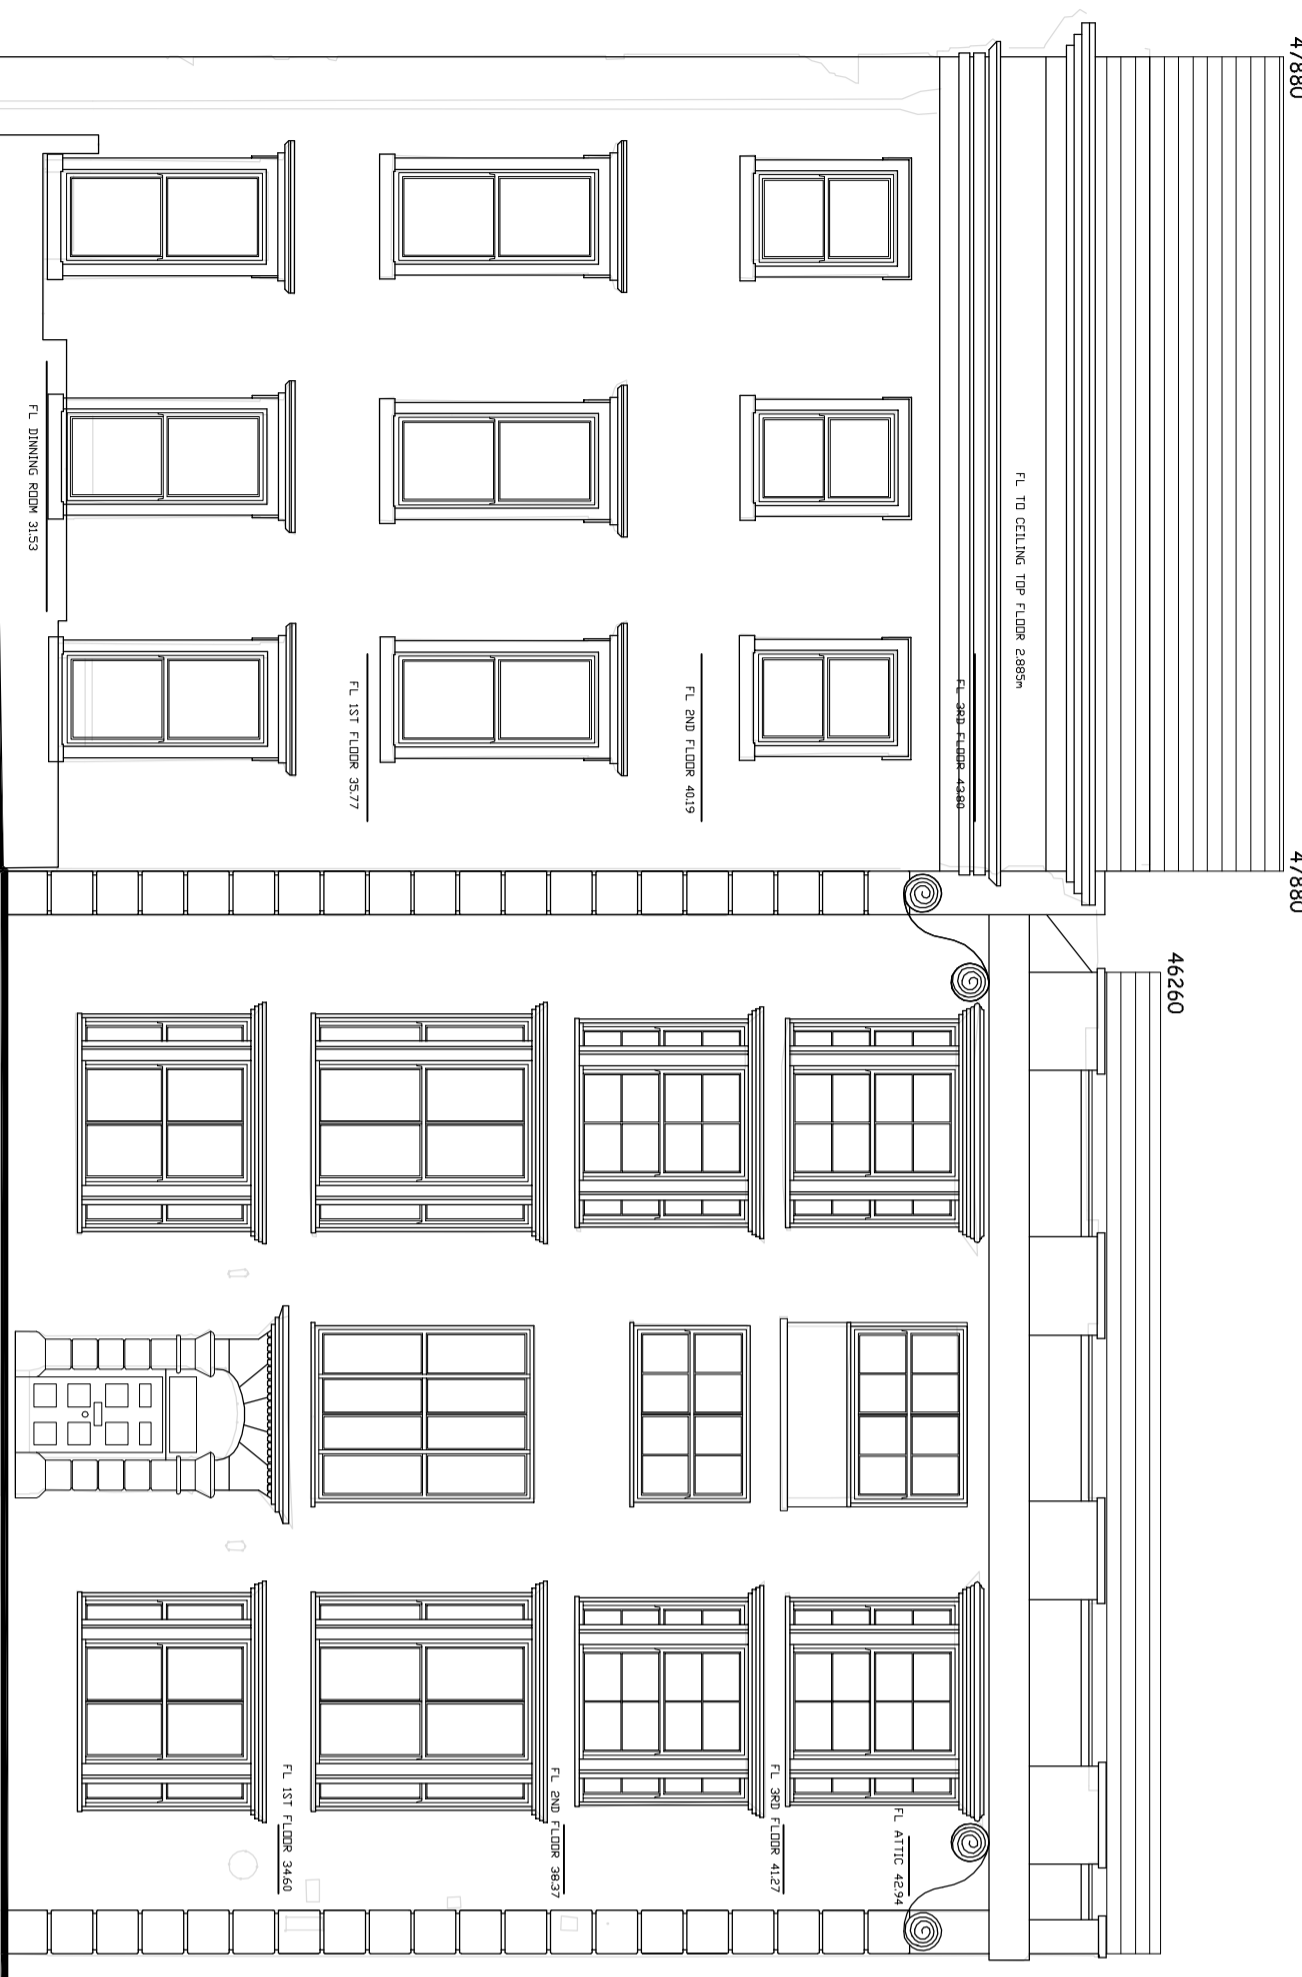

Front Elevation


46260

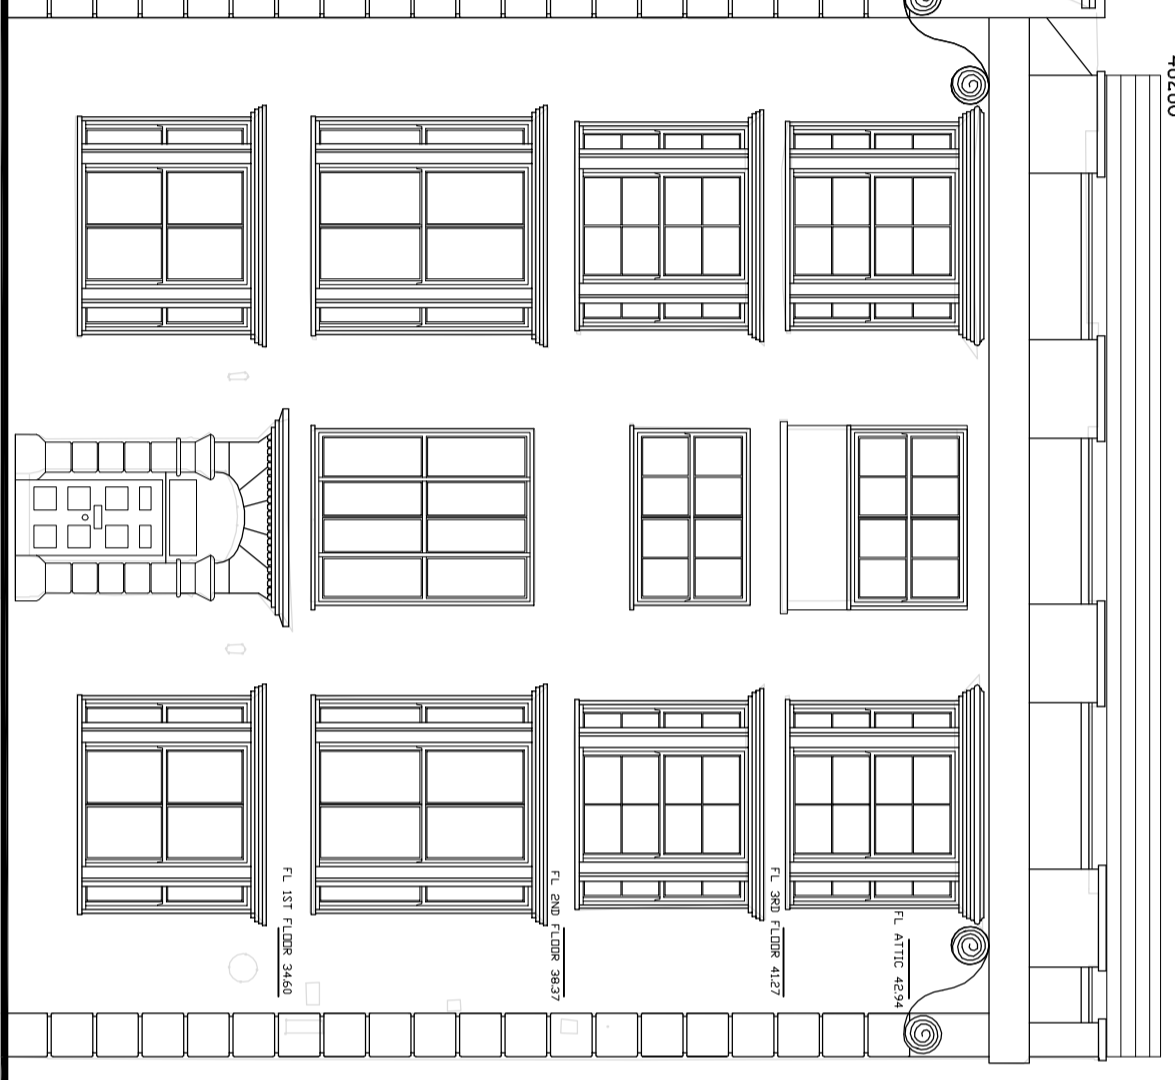

Side Elevation



Rear Elevation

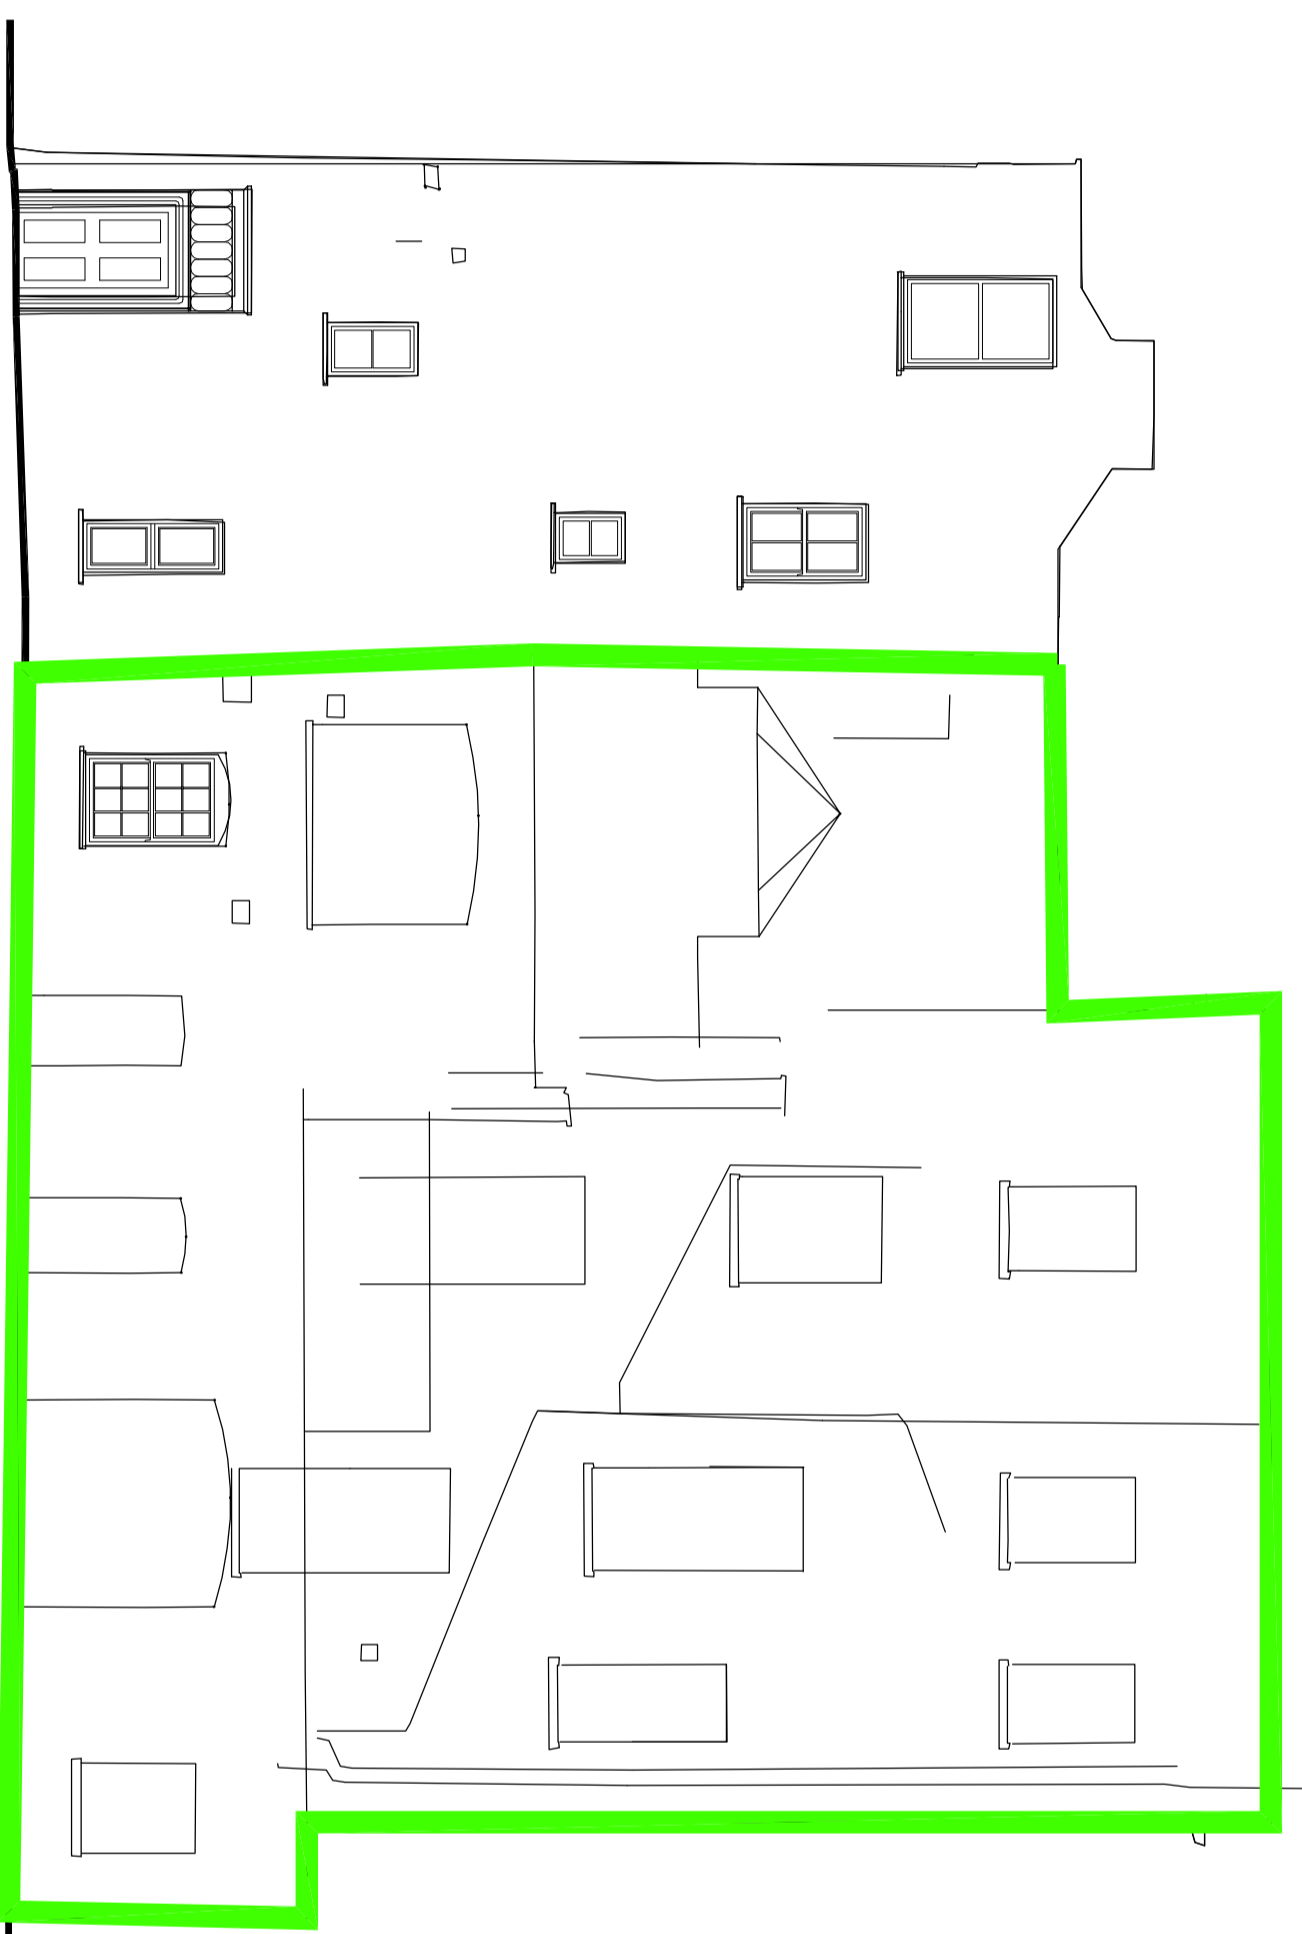

**Buildings/structures
to be demolished**

DO NOT SCALE DIRECTLY FROM DRAWING
Date: 13/09/07
Drawn: BK
Checked: BK
Description: Existing Elevations - Royal Lion

Rev.

Tenby Centre Development		Job No.	07_005
Tenby Dovey Estates Ltd.		Dwg No.	AL(00)10
Existing Elevations - Royal Lion		Rev.	
Title	13/09/07	Date	13/09/07
Scale	BK	Drawn	BK
Scale	1:100 @ A1		

CAJ ARCHITECTS · TOWN PLANNERS
ENVIRONMENTAL & URBAN DESIGN
www.caj-architects.co.uk
Unit 10, 65 Farnham Road
Canterbury CT10 5DU
Tel: 029 2022 1005