




Project name  
 Colomendy, Loggerheads

Date	Drawn by	Scale
Sept. 2007	AMKS	1:50
Job no	Drawing no	Rev
709	E8	


For  
 Kingswood Leisure & Learning

Drawing title  
 Existing East & West Elevations - Unit 6

Discrepancies, ambiguities and/or omissions between this drawing and information given elsewhere must be reported to the architect before proceeding. Dimensions must be checked on site. This drawing is copyright. Do not scale off dimensions from this drawing.

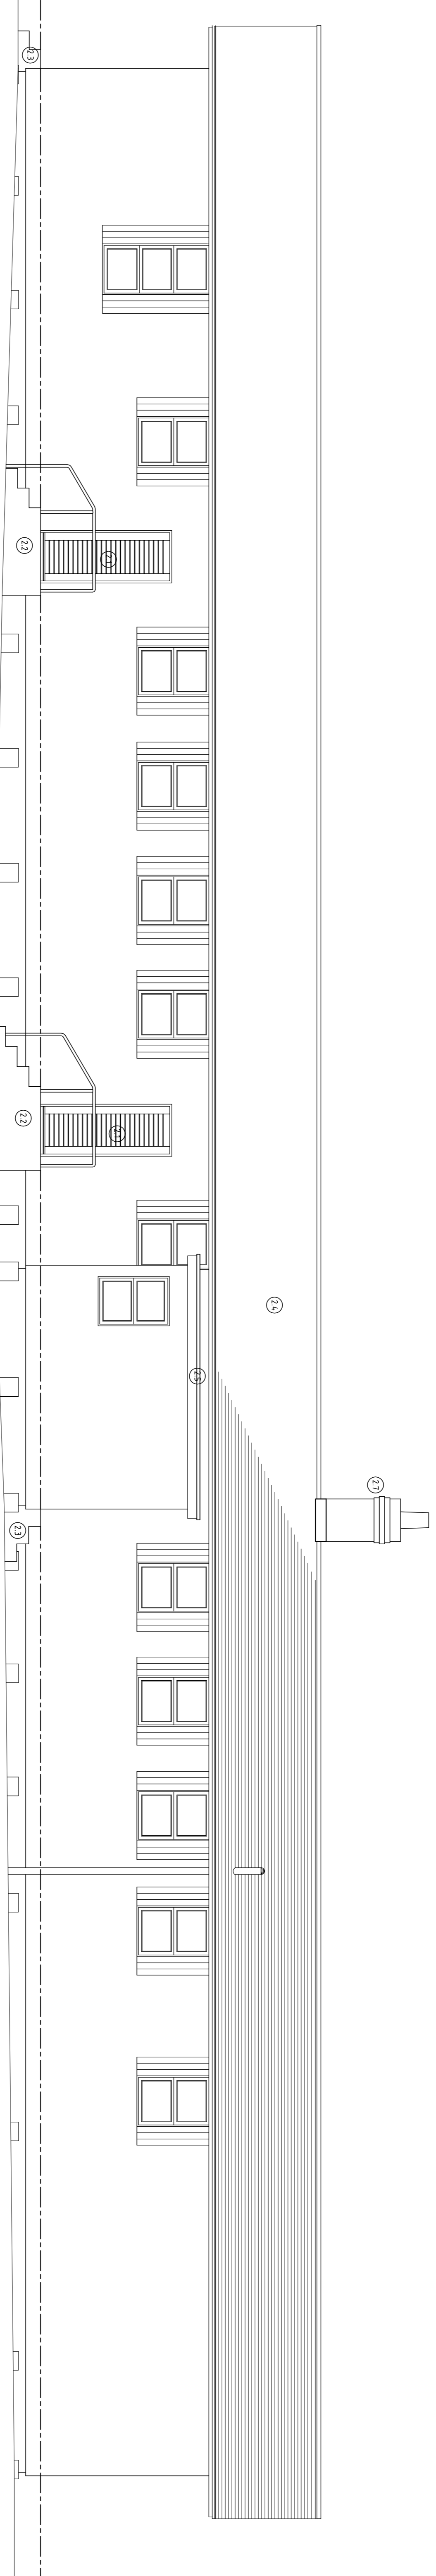

WEST ELEVATION

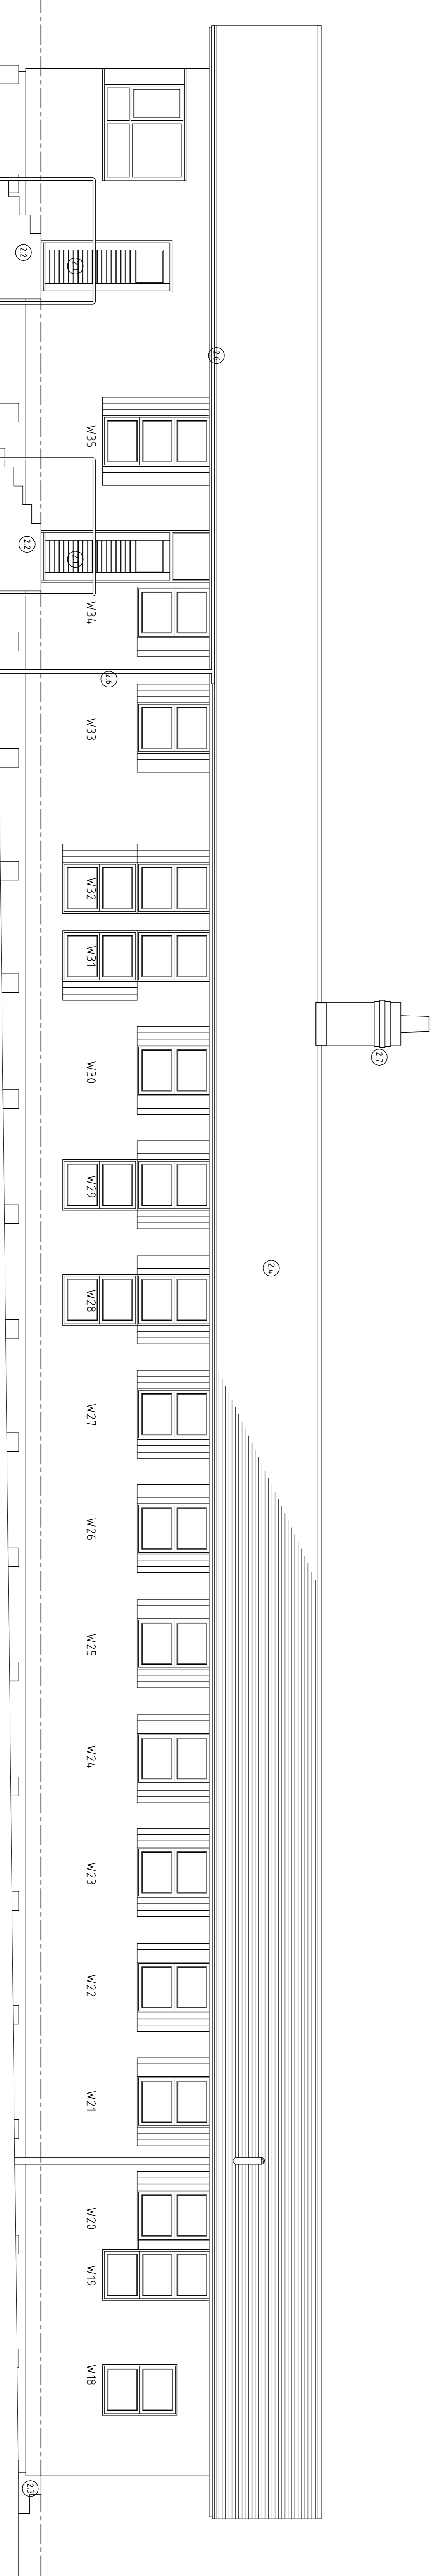

EAST ELEVATION