


rear elevation (north-west)

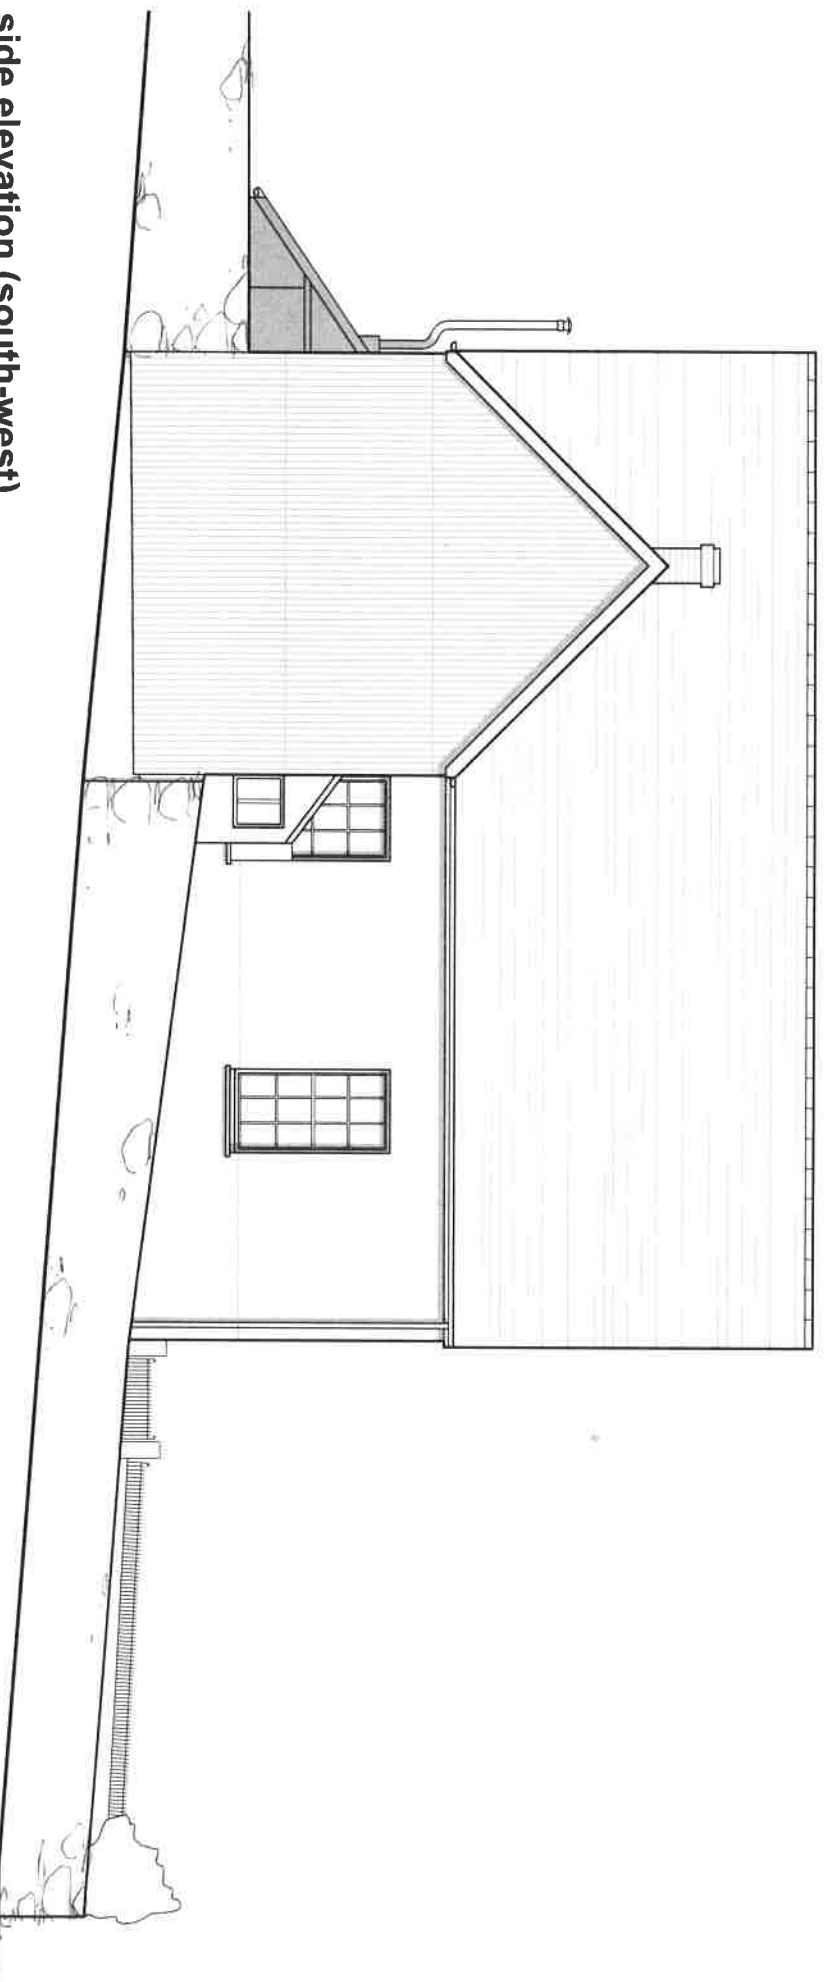

side elevation (south-west)

Rhys Llwyd Davies <small>Architect Pwrhysur</small>	Project & drawing title Proiect a teitl darlun Proposed alterations to: Capel Lawr-y-Bettws <i>Existing elevations (sheet 2 of 2)</i>	Drawing reference Cyswirod darlun 311[1] 04
<small>Rhys Llwyd Davies - Architect Pensaer, swyddfa Heulwen, Y Stryd Fawr, Y Bala, LL23 7AG post@rhysllwyddavies.co.uk 01678 521450 www.rhysllwyddavies.co.uk</small>	<small>© Rhys Llwyd Davies 2017</small>	<small>Date Dyddiad Scale Graddfa Drawn Awdu'r</small> 31/10/17 1:100@A3 CR/RD

Do not scale from drawing. Use figured dimensions only.
 Peidiwch â mesur o'r darlun. Defnyddiwch fesuriradau nodweddi yn unig

1m 2m 4m 6m 8m