

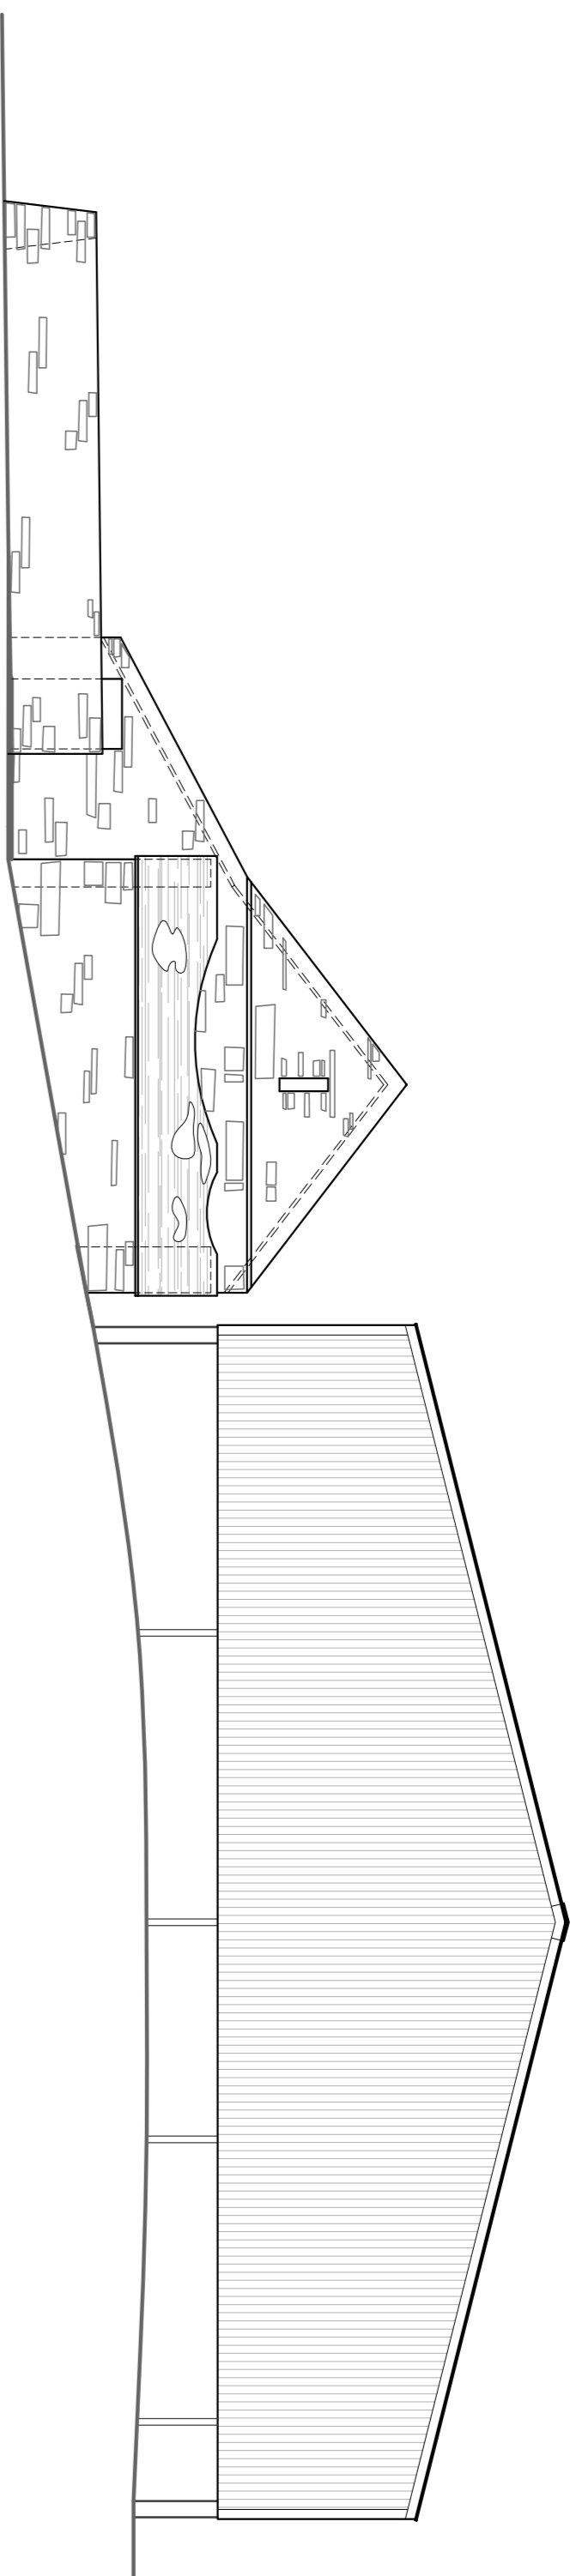
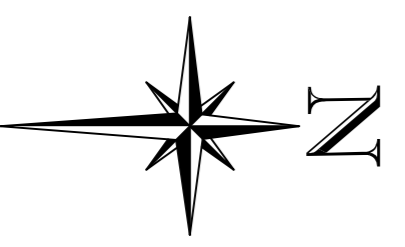


EDRIGHAD CERN
REAR ELEVATION
EDRIGHAD A-A

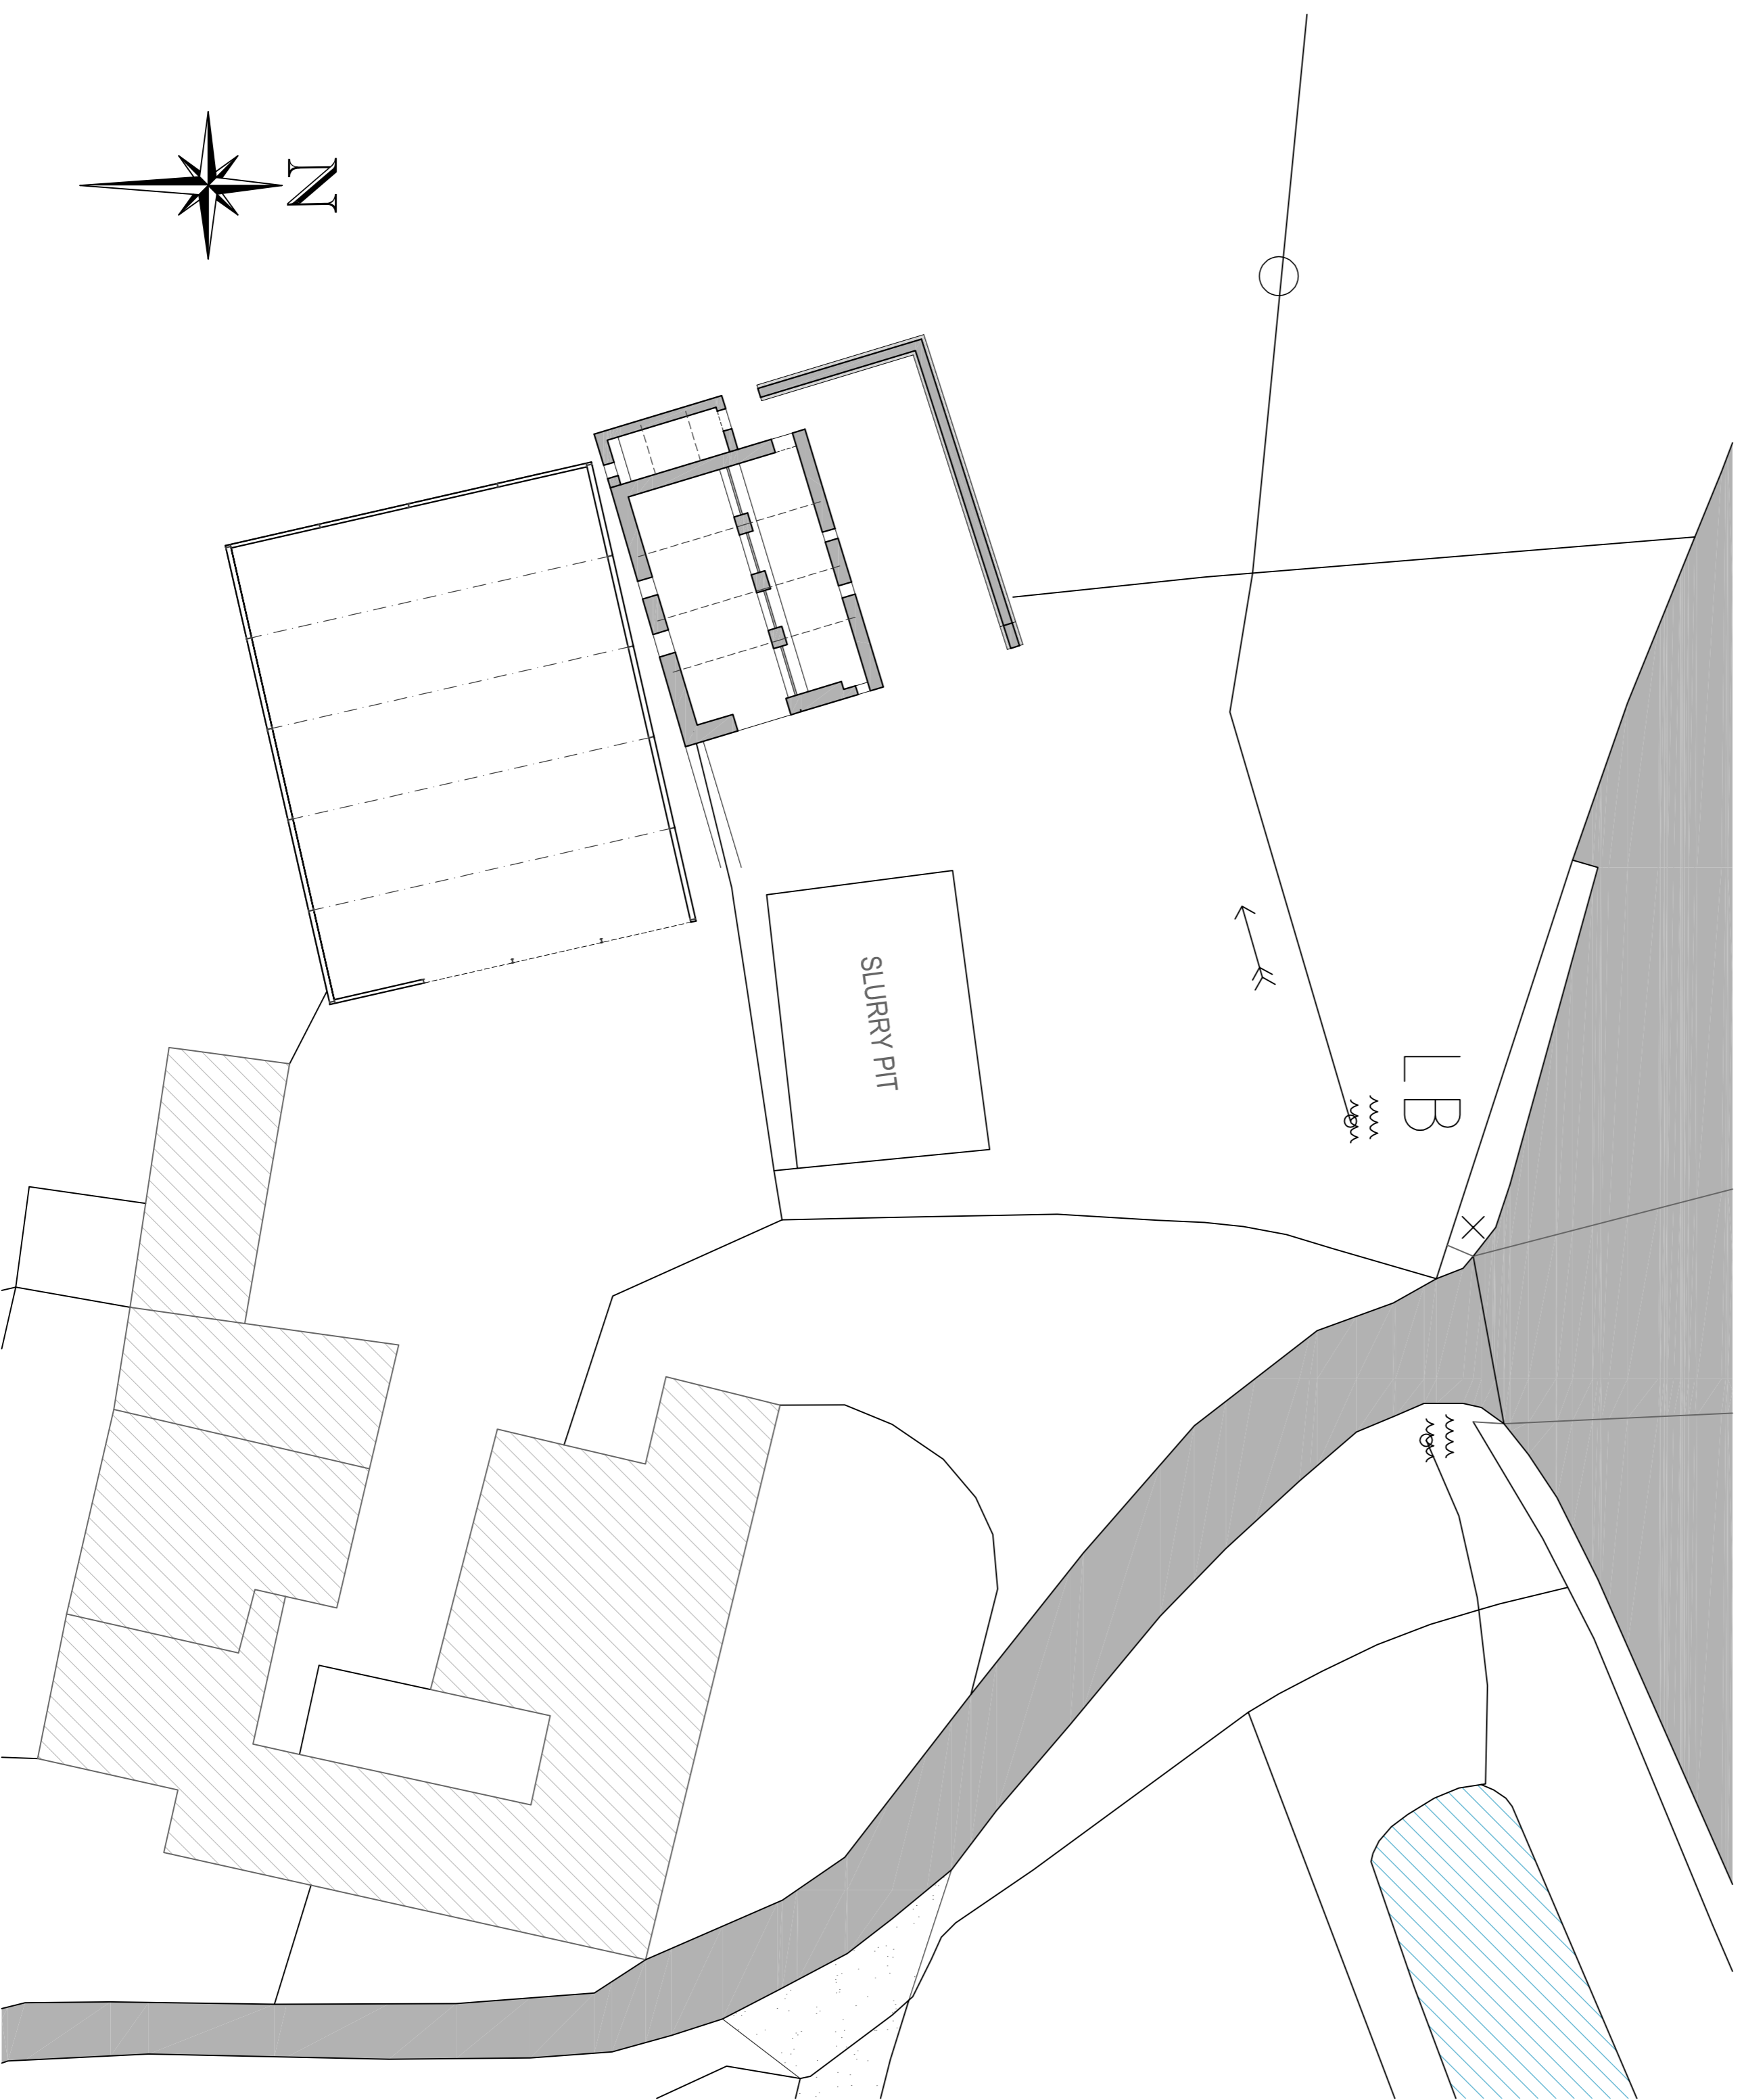

EDRIGHAD OORR
SIDE ELEVATION
EDRIGHAD B-B

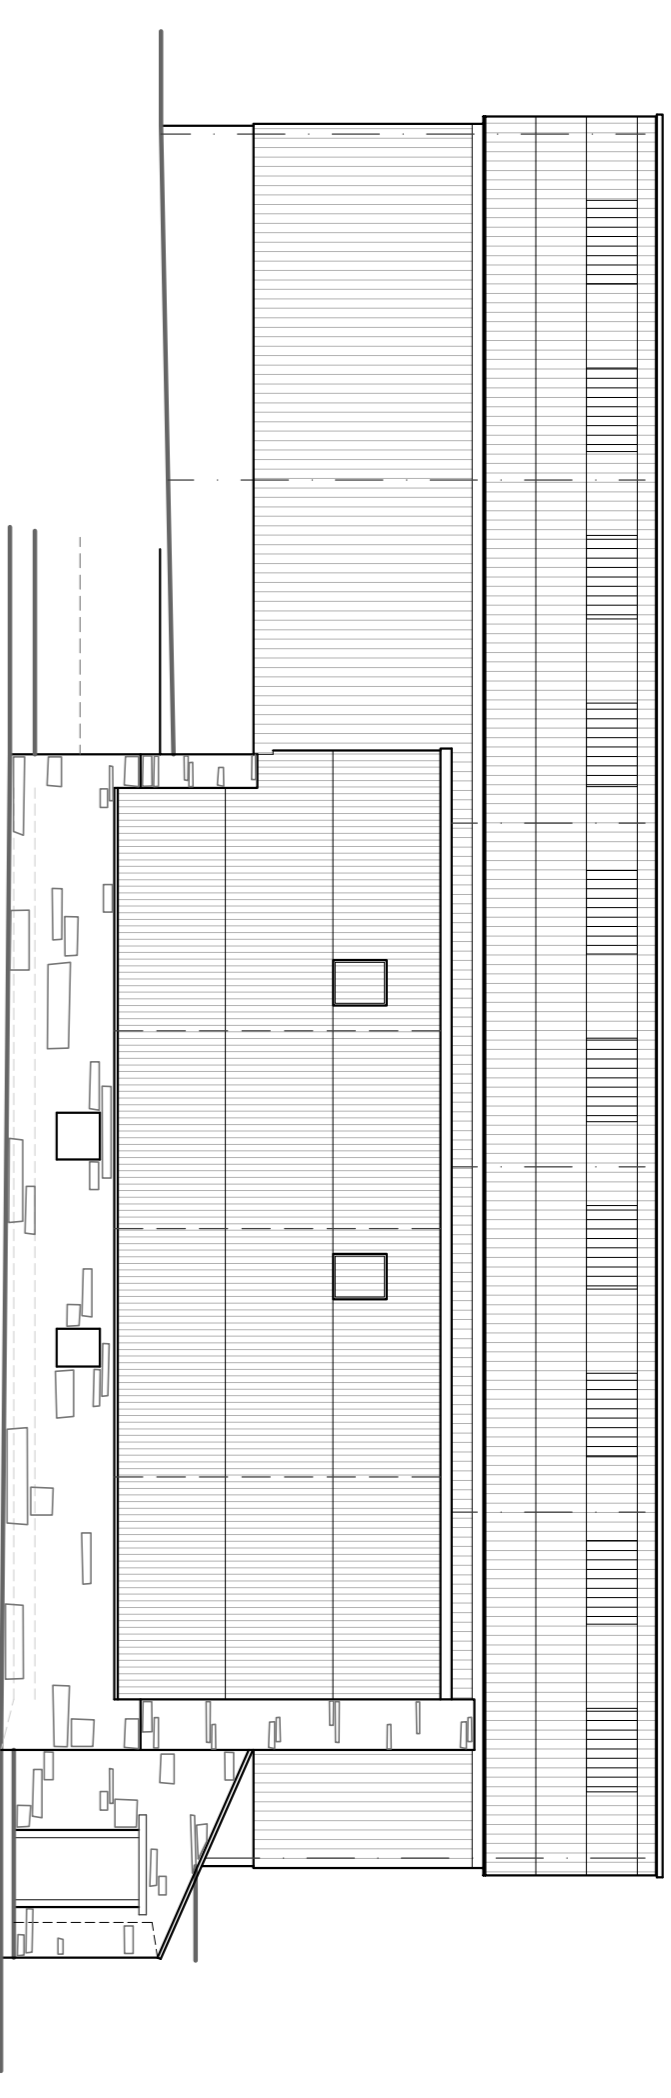

GEORGE + TOMOS
PENSEIRI : ARCHITECTS CYF
 12 Heol Fawell, Mynyddi, Pwys, SY20 8AL
 www.georgetomos.co.uk - georgetomos@jaho.co.uk
 01854 70037 01854 285 300

Client Huw & Jessica Williams
Project Demo of EXT & Construction of New Barn
 @ Dolaugwyn, Bynonng.

Job No. 18 / 20
Design / Draw S 03
Scale 1:100 @ A1
Date 20 / 01 / 20
Jan 20 1:00

This drawing is the property of George + Tomos Architects and is not to be used for any other purpose without their written consent. The project is the property of the client and is not to be used for any other purpose without their written consent. The project is the property of the client and is not to be used for any other purpose without their written consent.