




EDRYCHIAD BLAEN  
FRONT ELEVATION

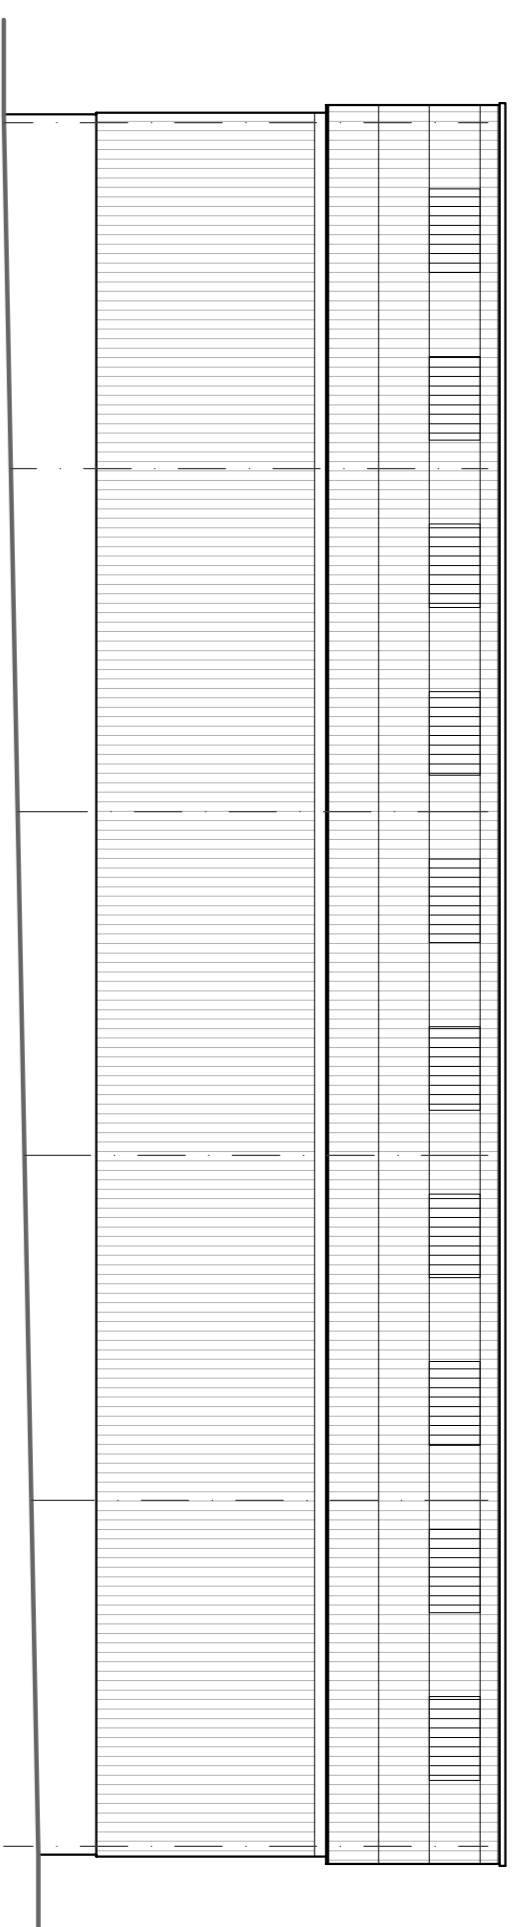


EDRYCHIAD OCHR  
SIDE ELEVATION

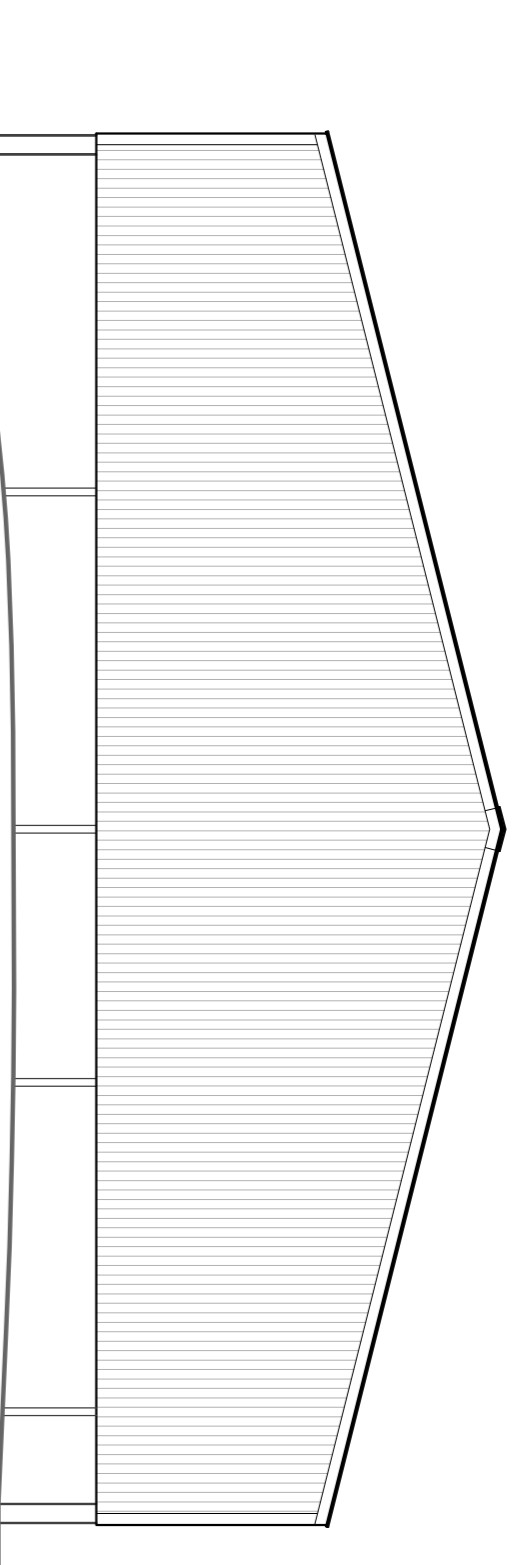


EDRYCHIAD CERN  
REAR ELEVATION

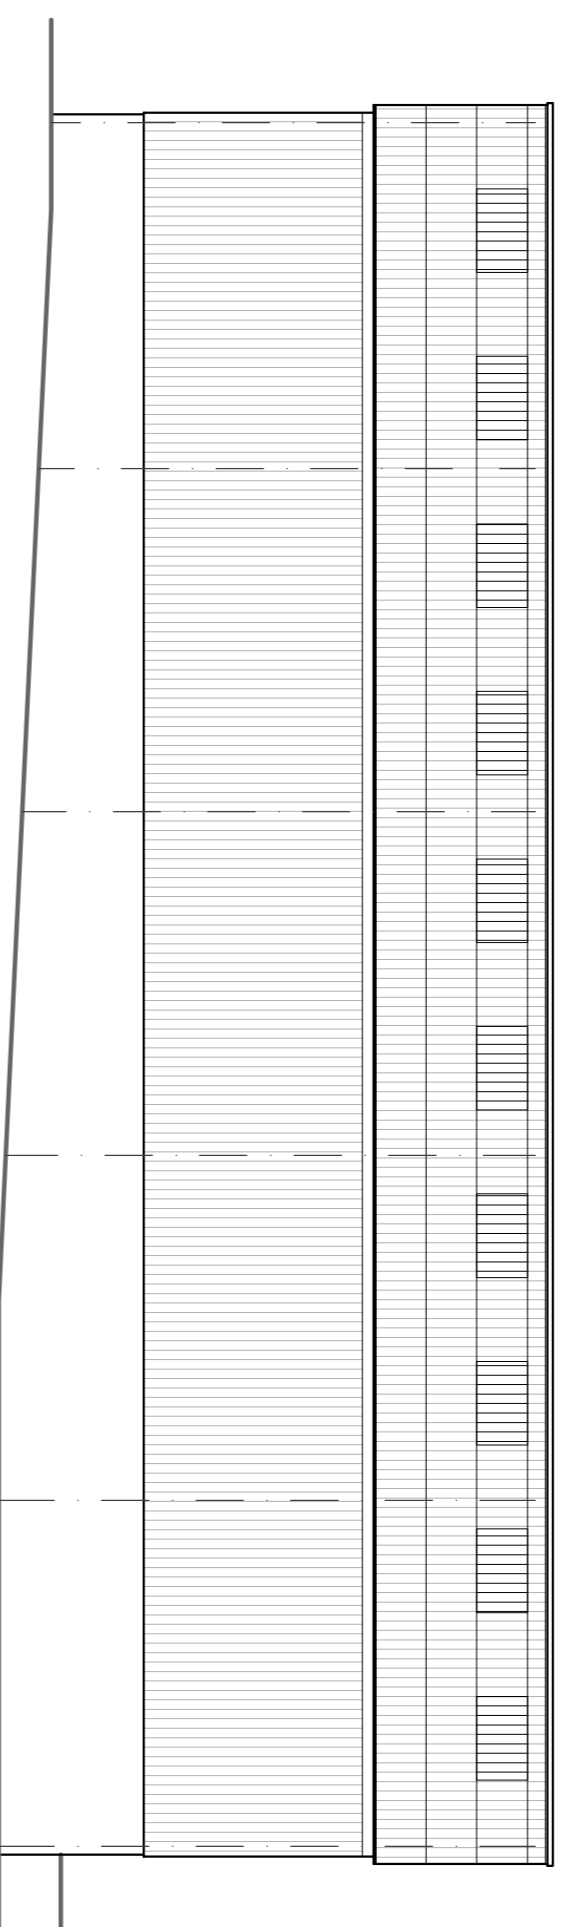


EDRYCHIAD OCHR  
SIDE ELEVATION

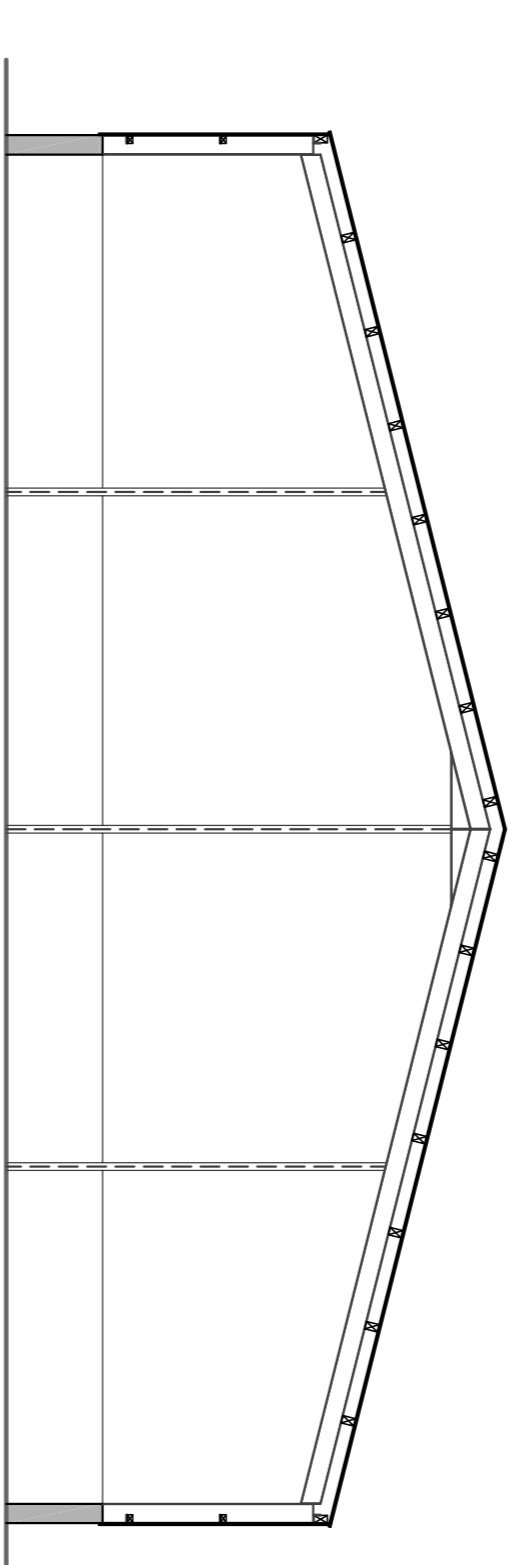

TORLAD A-A  
SECTION AA

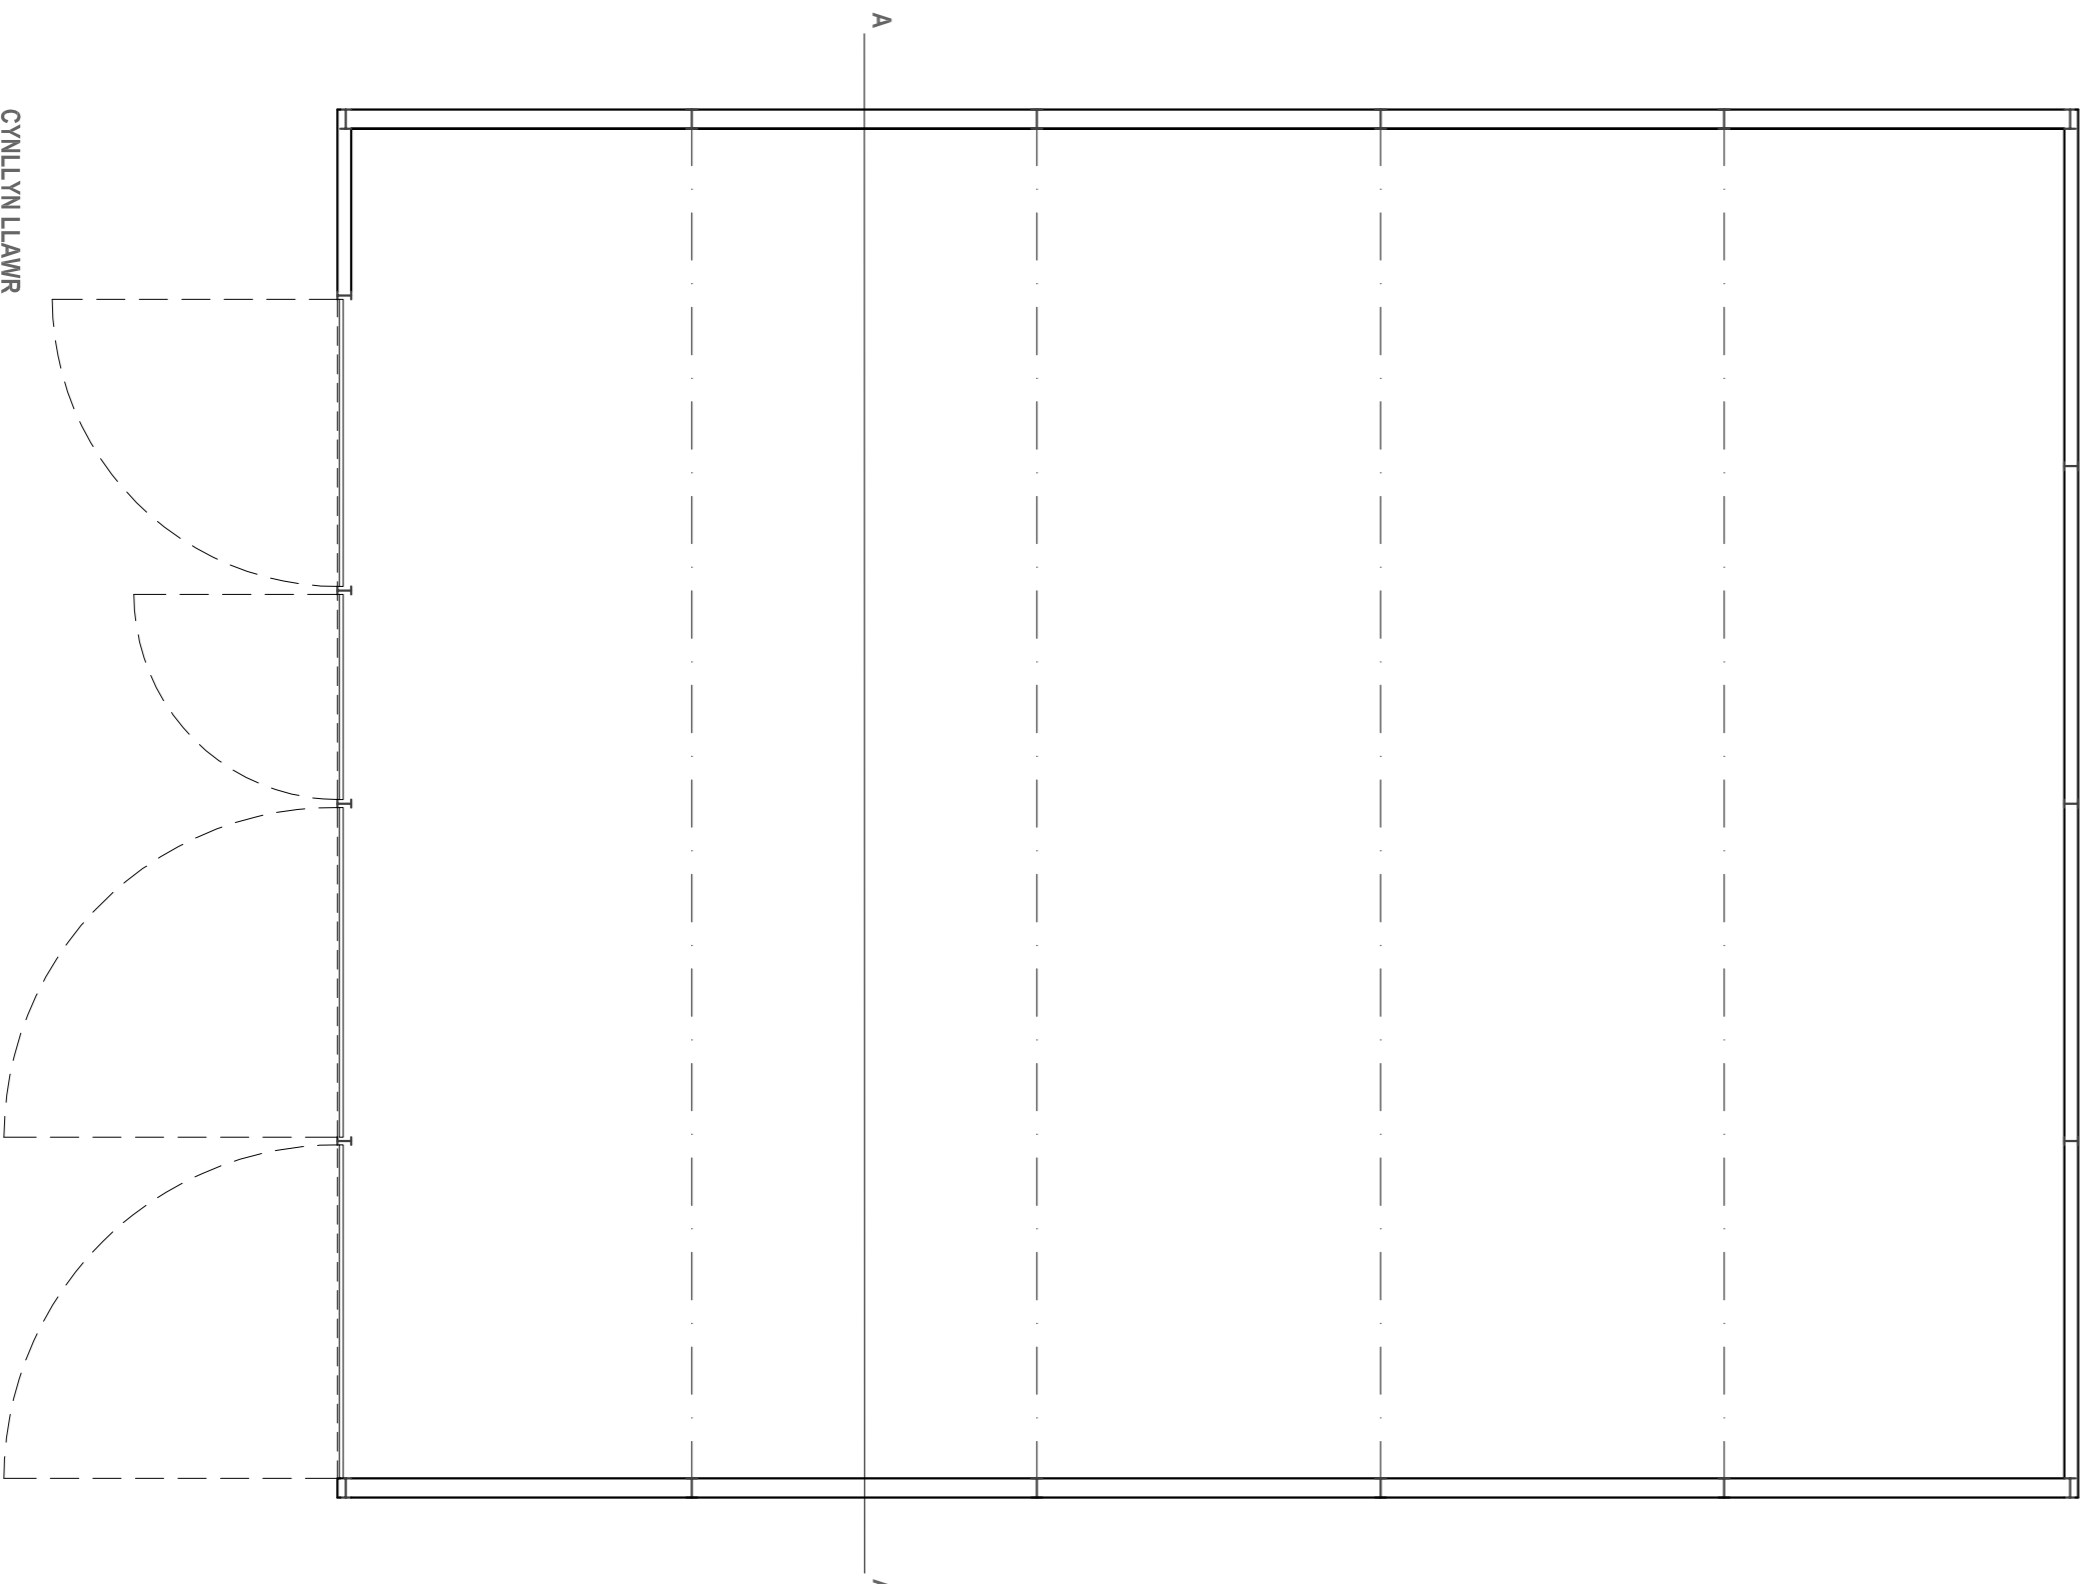

CYNLLWYN LLAWN  
GROUND FLOOR PLAN  
SCALE 1:500  
NORTH

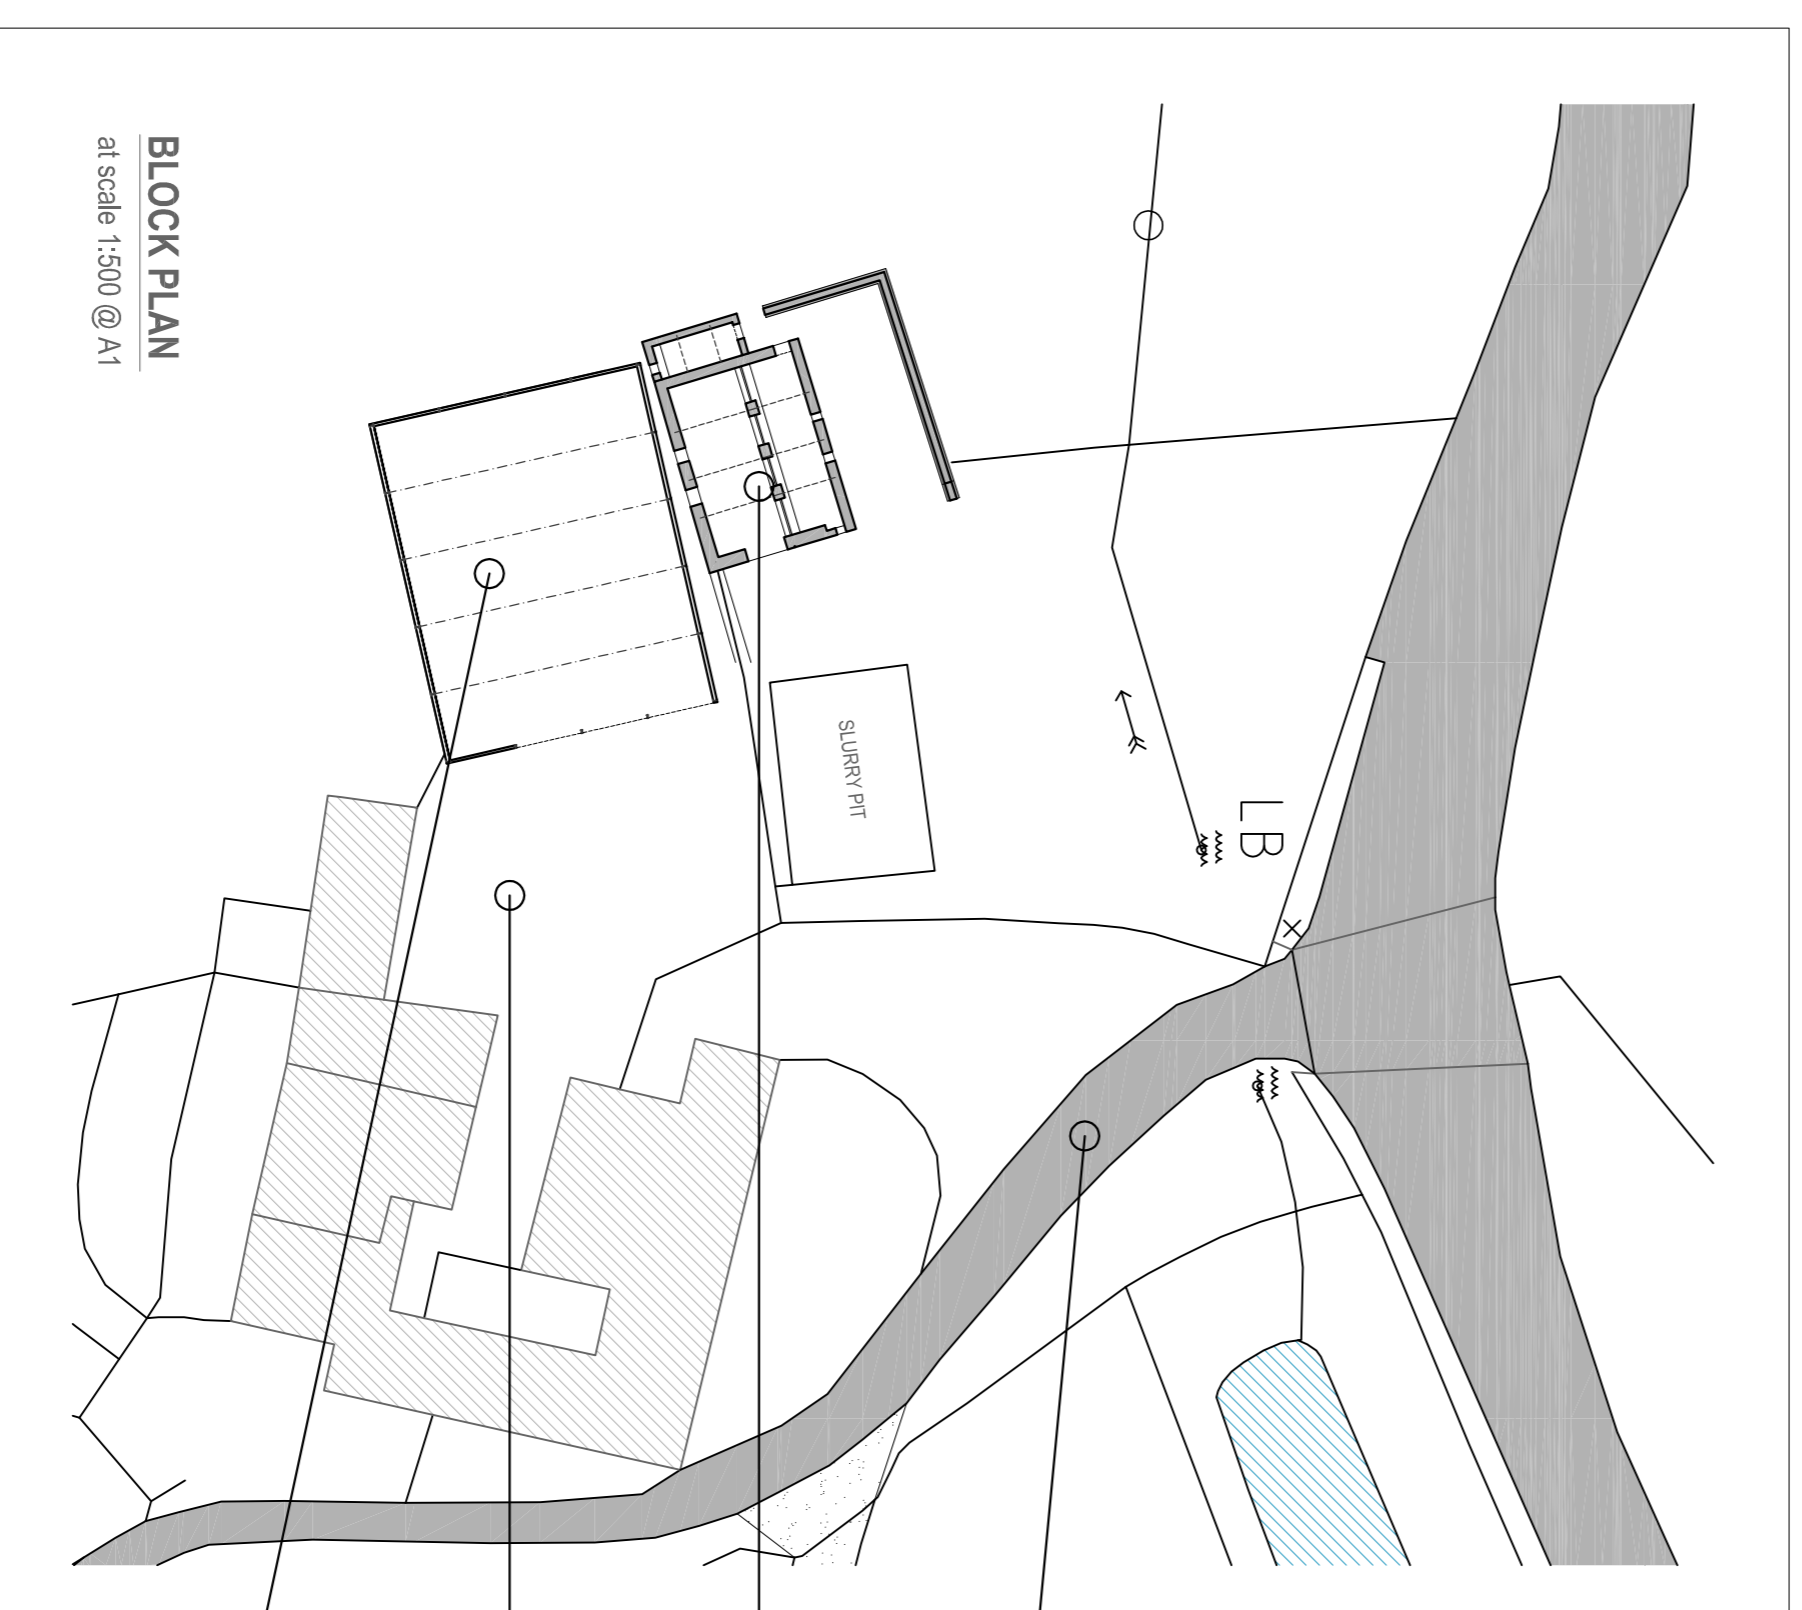

BLOCK PLAN  
at scale 1:500 @ A1

- Entrance / Driveway
- Existing Stone Barn
- Existing Farm Yard
- Existing Steel Frame Barn

**GEORGE + TOMOS**  
PENSEIRI : ARCHITECTS CYF  
12 Heol Fawrall, Mynyddi, Pwys, SY20 8AL  
www.georgetomos.co.uk - georgetomos@jaho.co.uk

**Client**  
Huw & Jessica Williams

**Project**  
Demo of EXT & Construction of New Barn  
@ Dolaugwyn, Bynong.

**Job No.**  
18 / 20

**Design No.**  
S 02

**Scale**  
1:100 @ A1

**Drawn / Date**  
JAN 20 1A0

This drawing is the property of GEORGE + TOMOS ARCHITECTS CYF. It is not to be used for any other purpose without the written consent of GEORGE + TOMOS ARCHITECTS CYF. The information contained herein is for the use of the client only and is not to be used for any other purpose without the written consent of GEORGE + TOMOS ARCHITECTS CYF.