




**BLACKPOOL MILL**

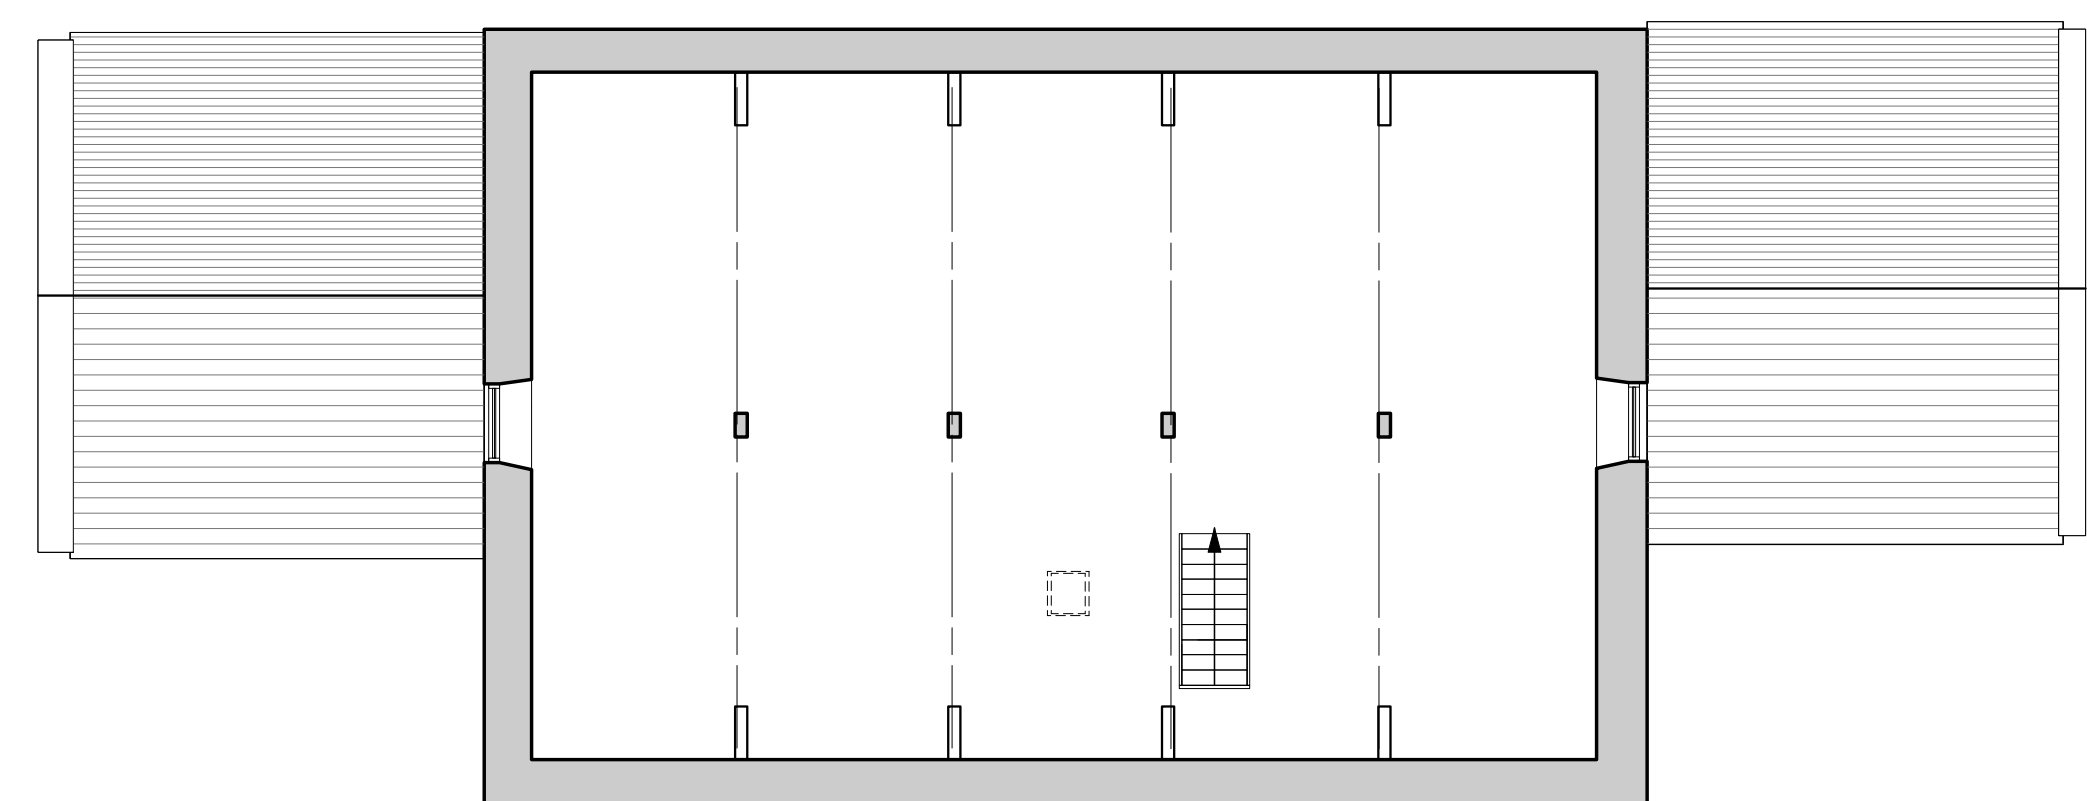


FOURTH FLOOR (ATTIC) PLAN 1:100

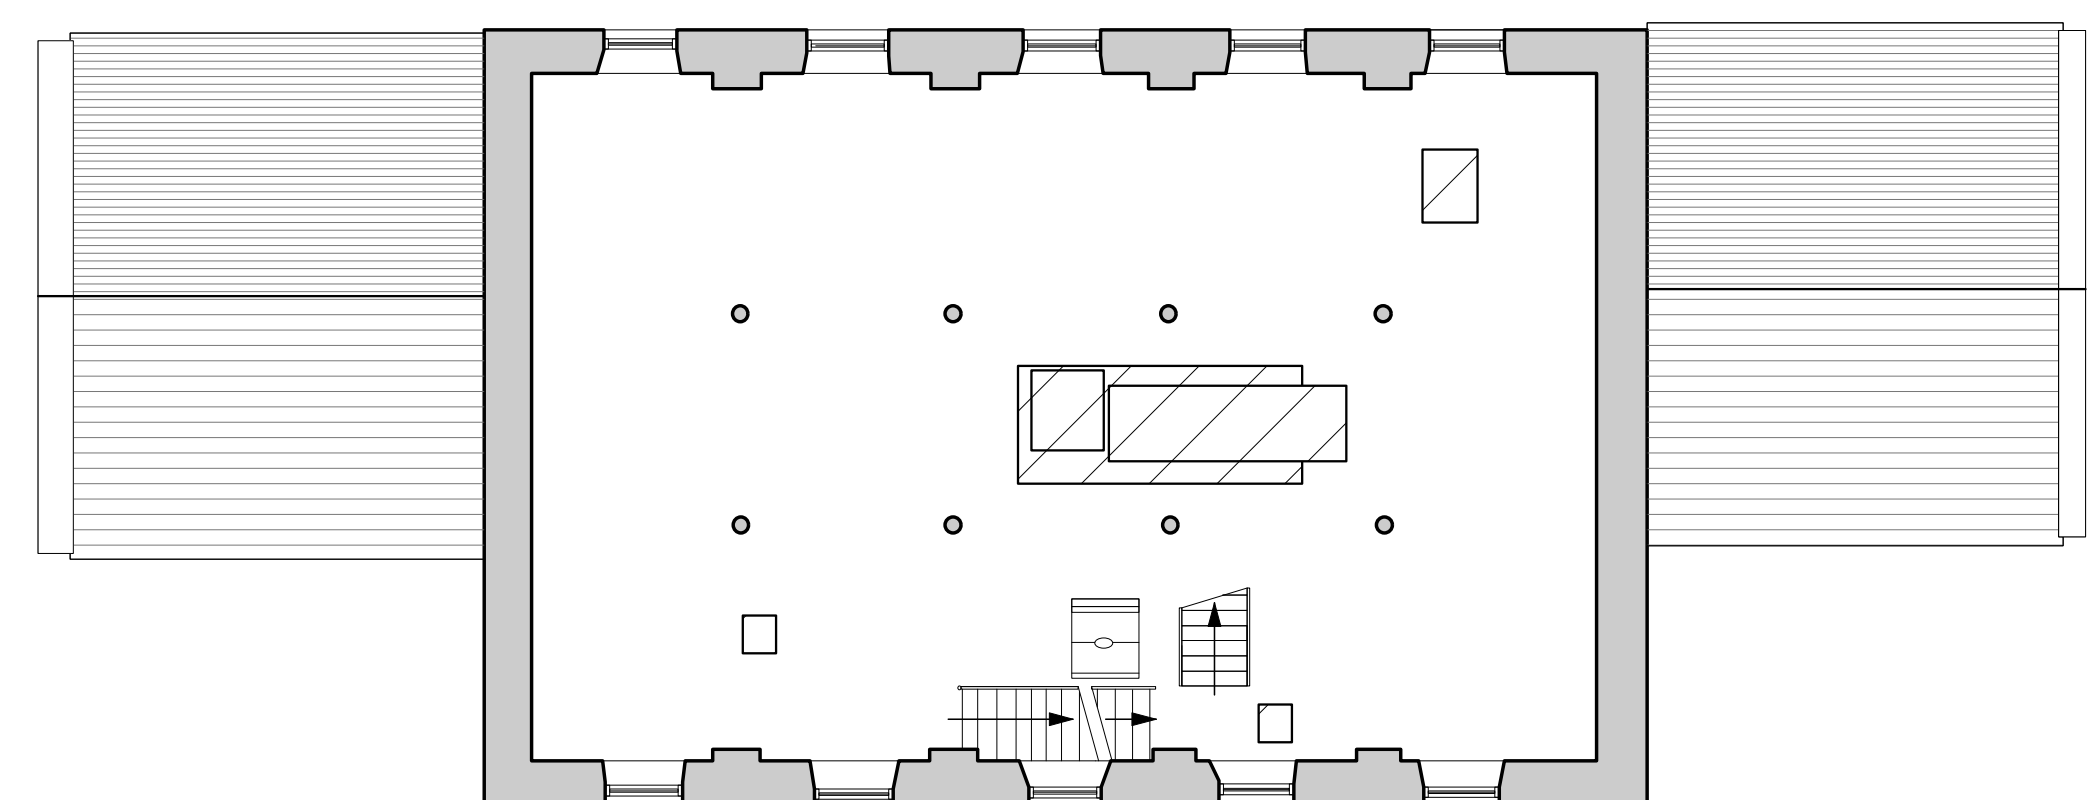


THIRD FLOOR PLAN 1:100

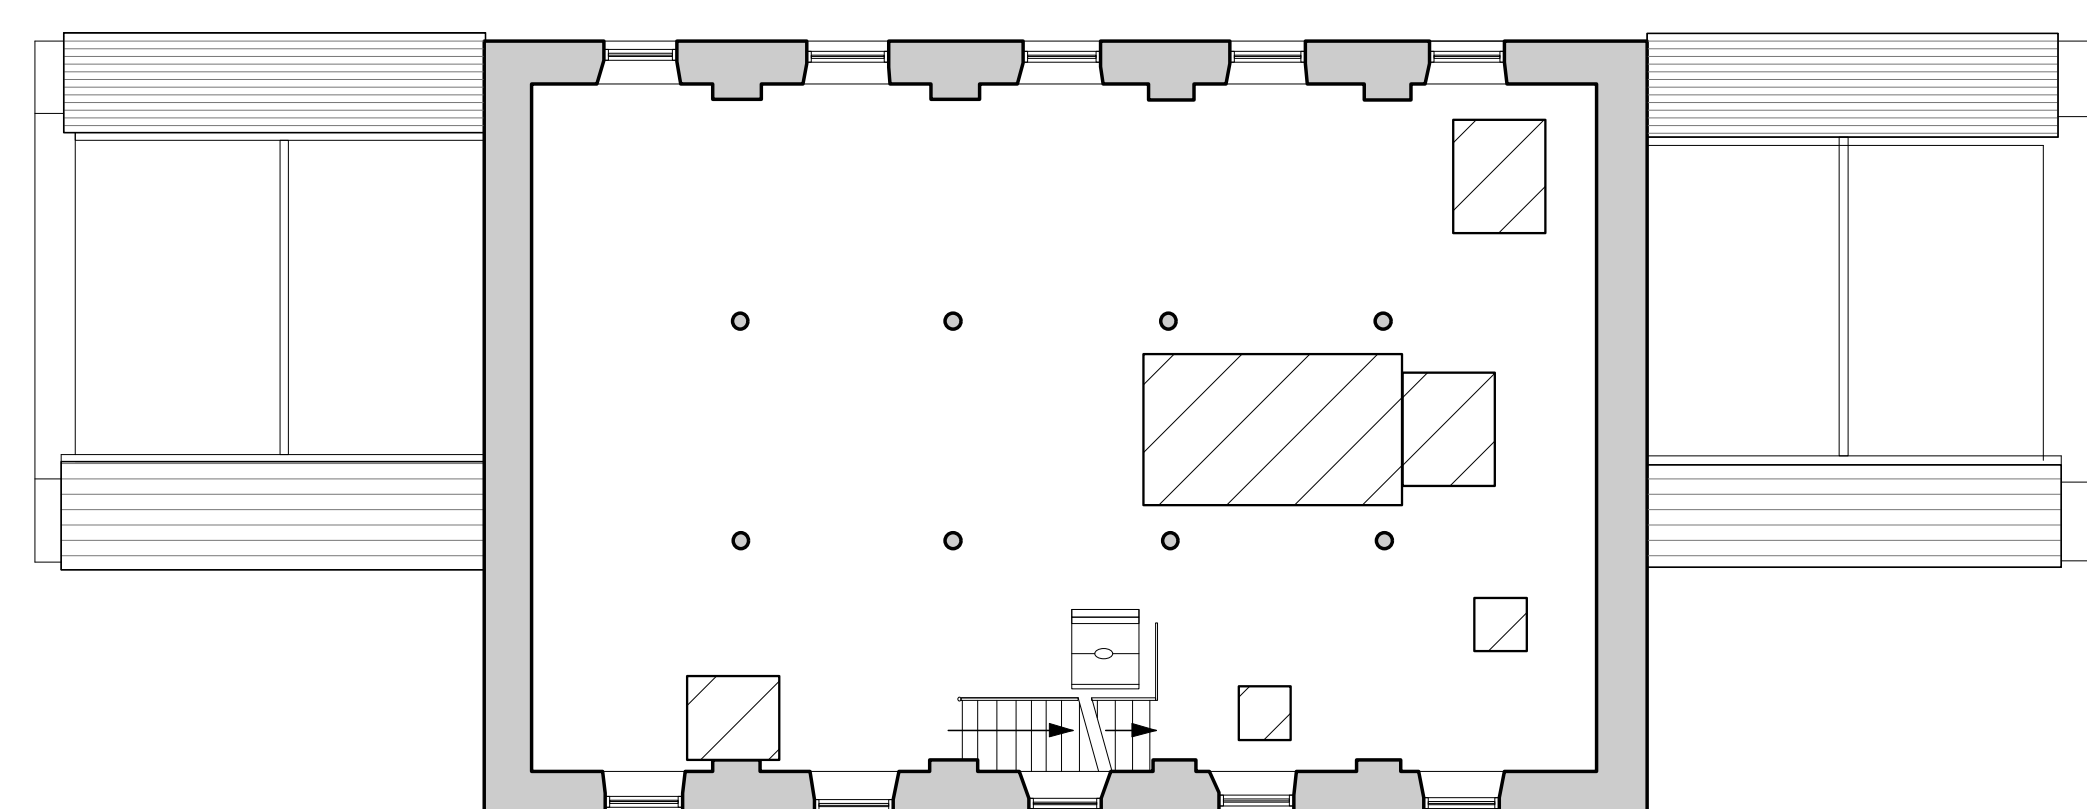


SECOND FLOOR PLAN 1:100

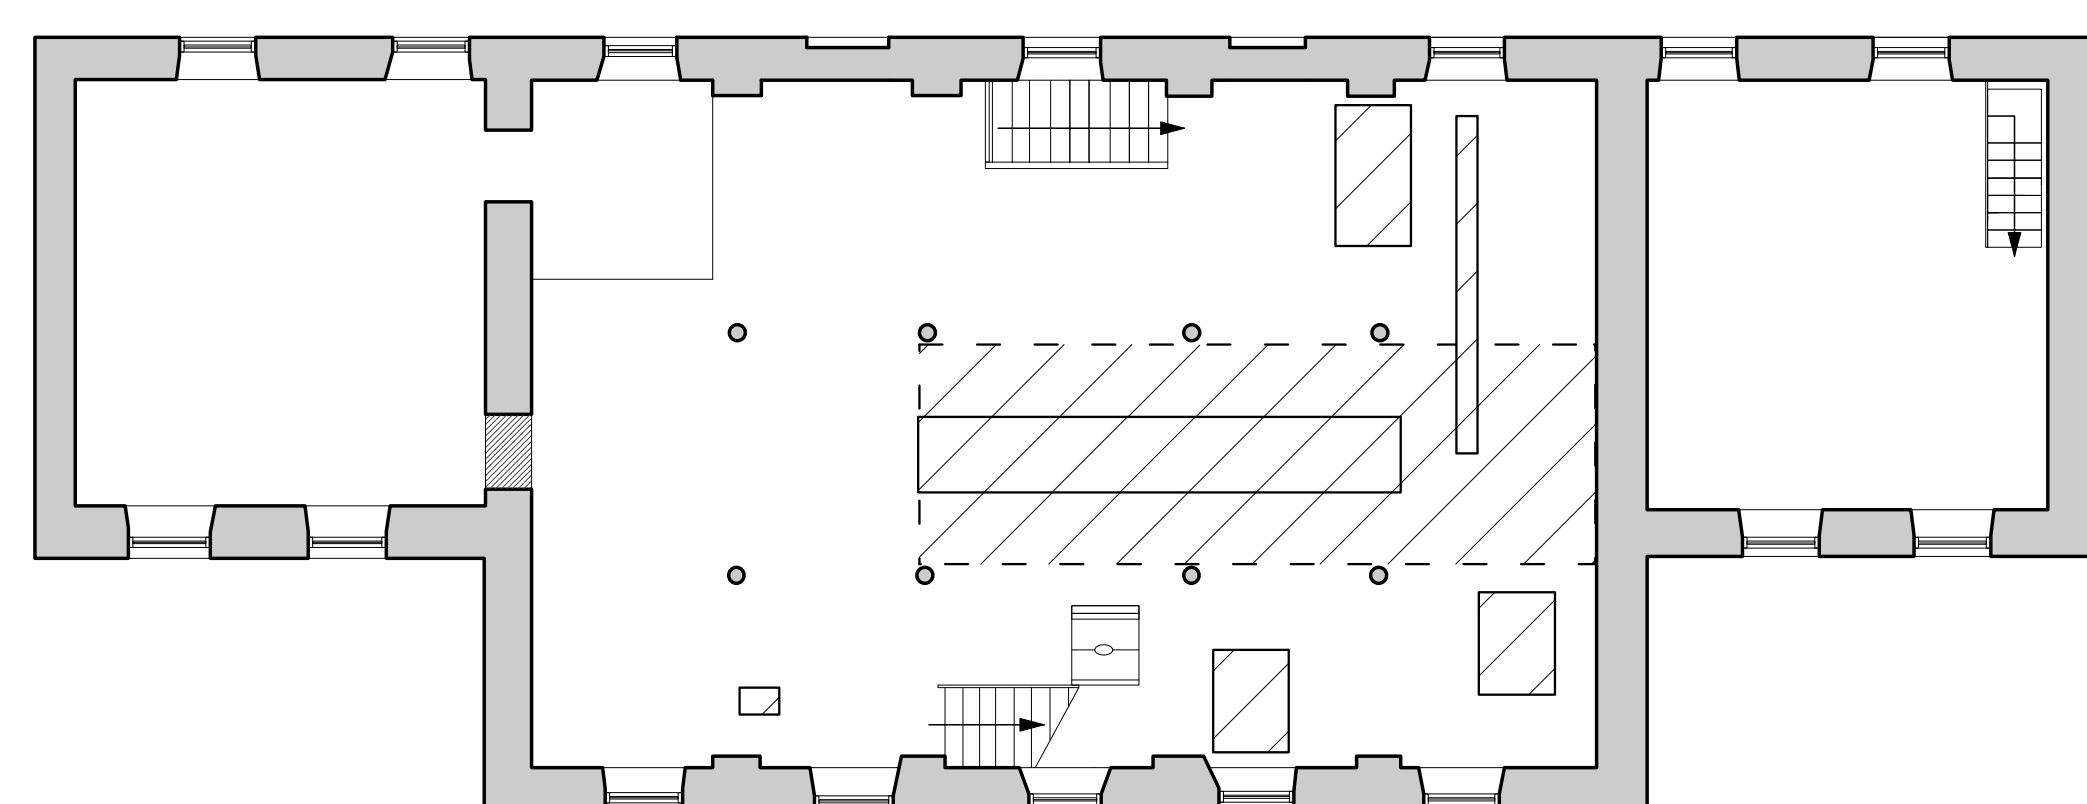


FIRST FLOOR PLAN 1:100

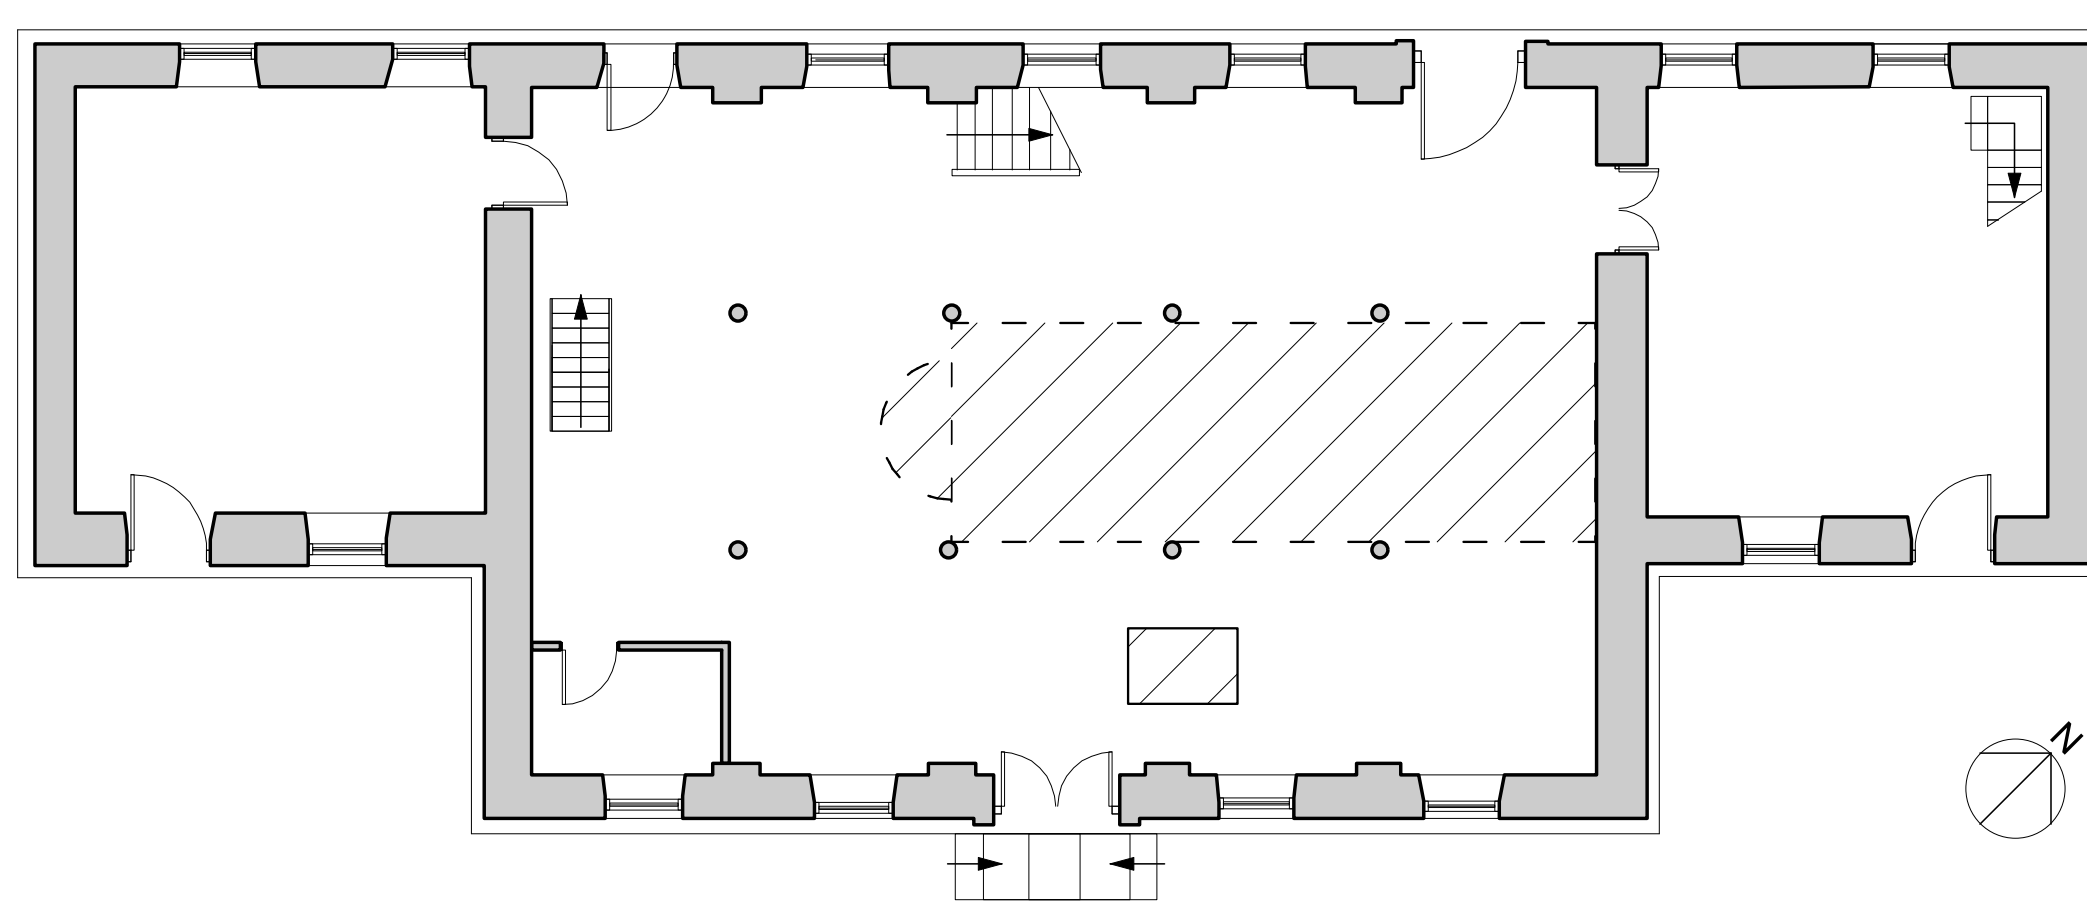


GROUND FLOOR PLAN 1:100

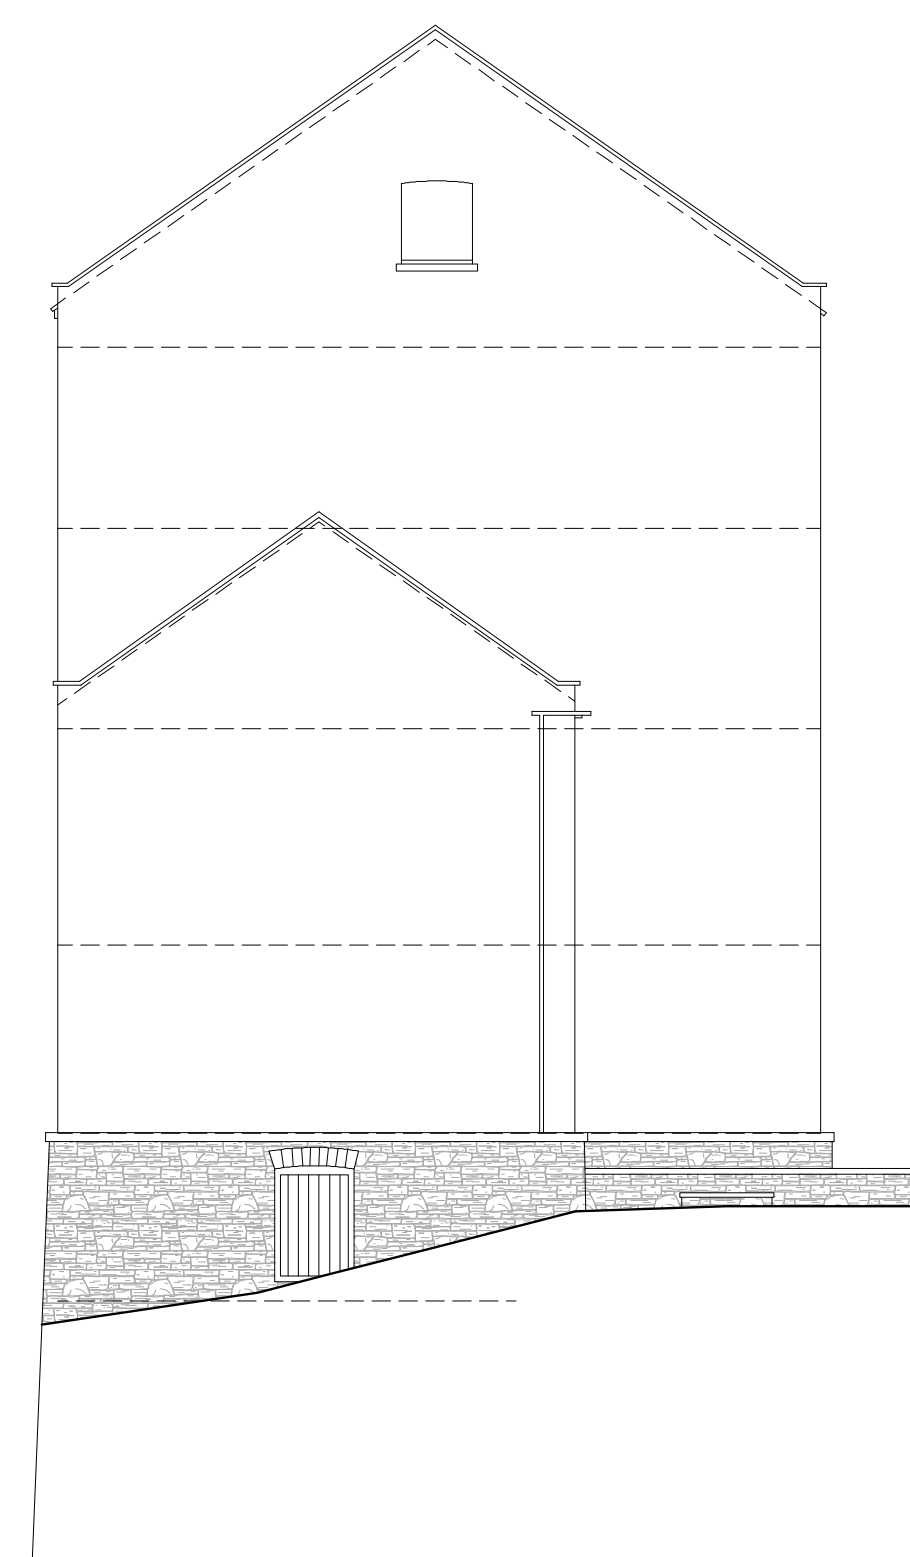


GABLE (SOUTH WEST) ELEVATION 1:100

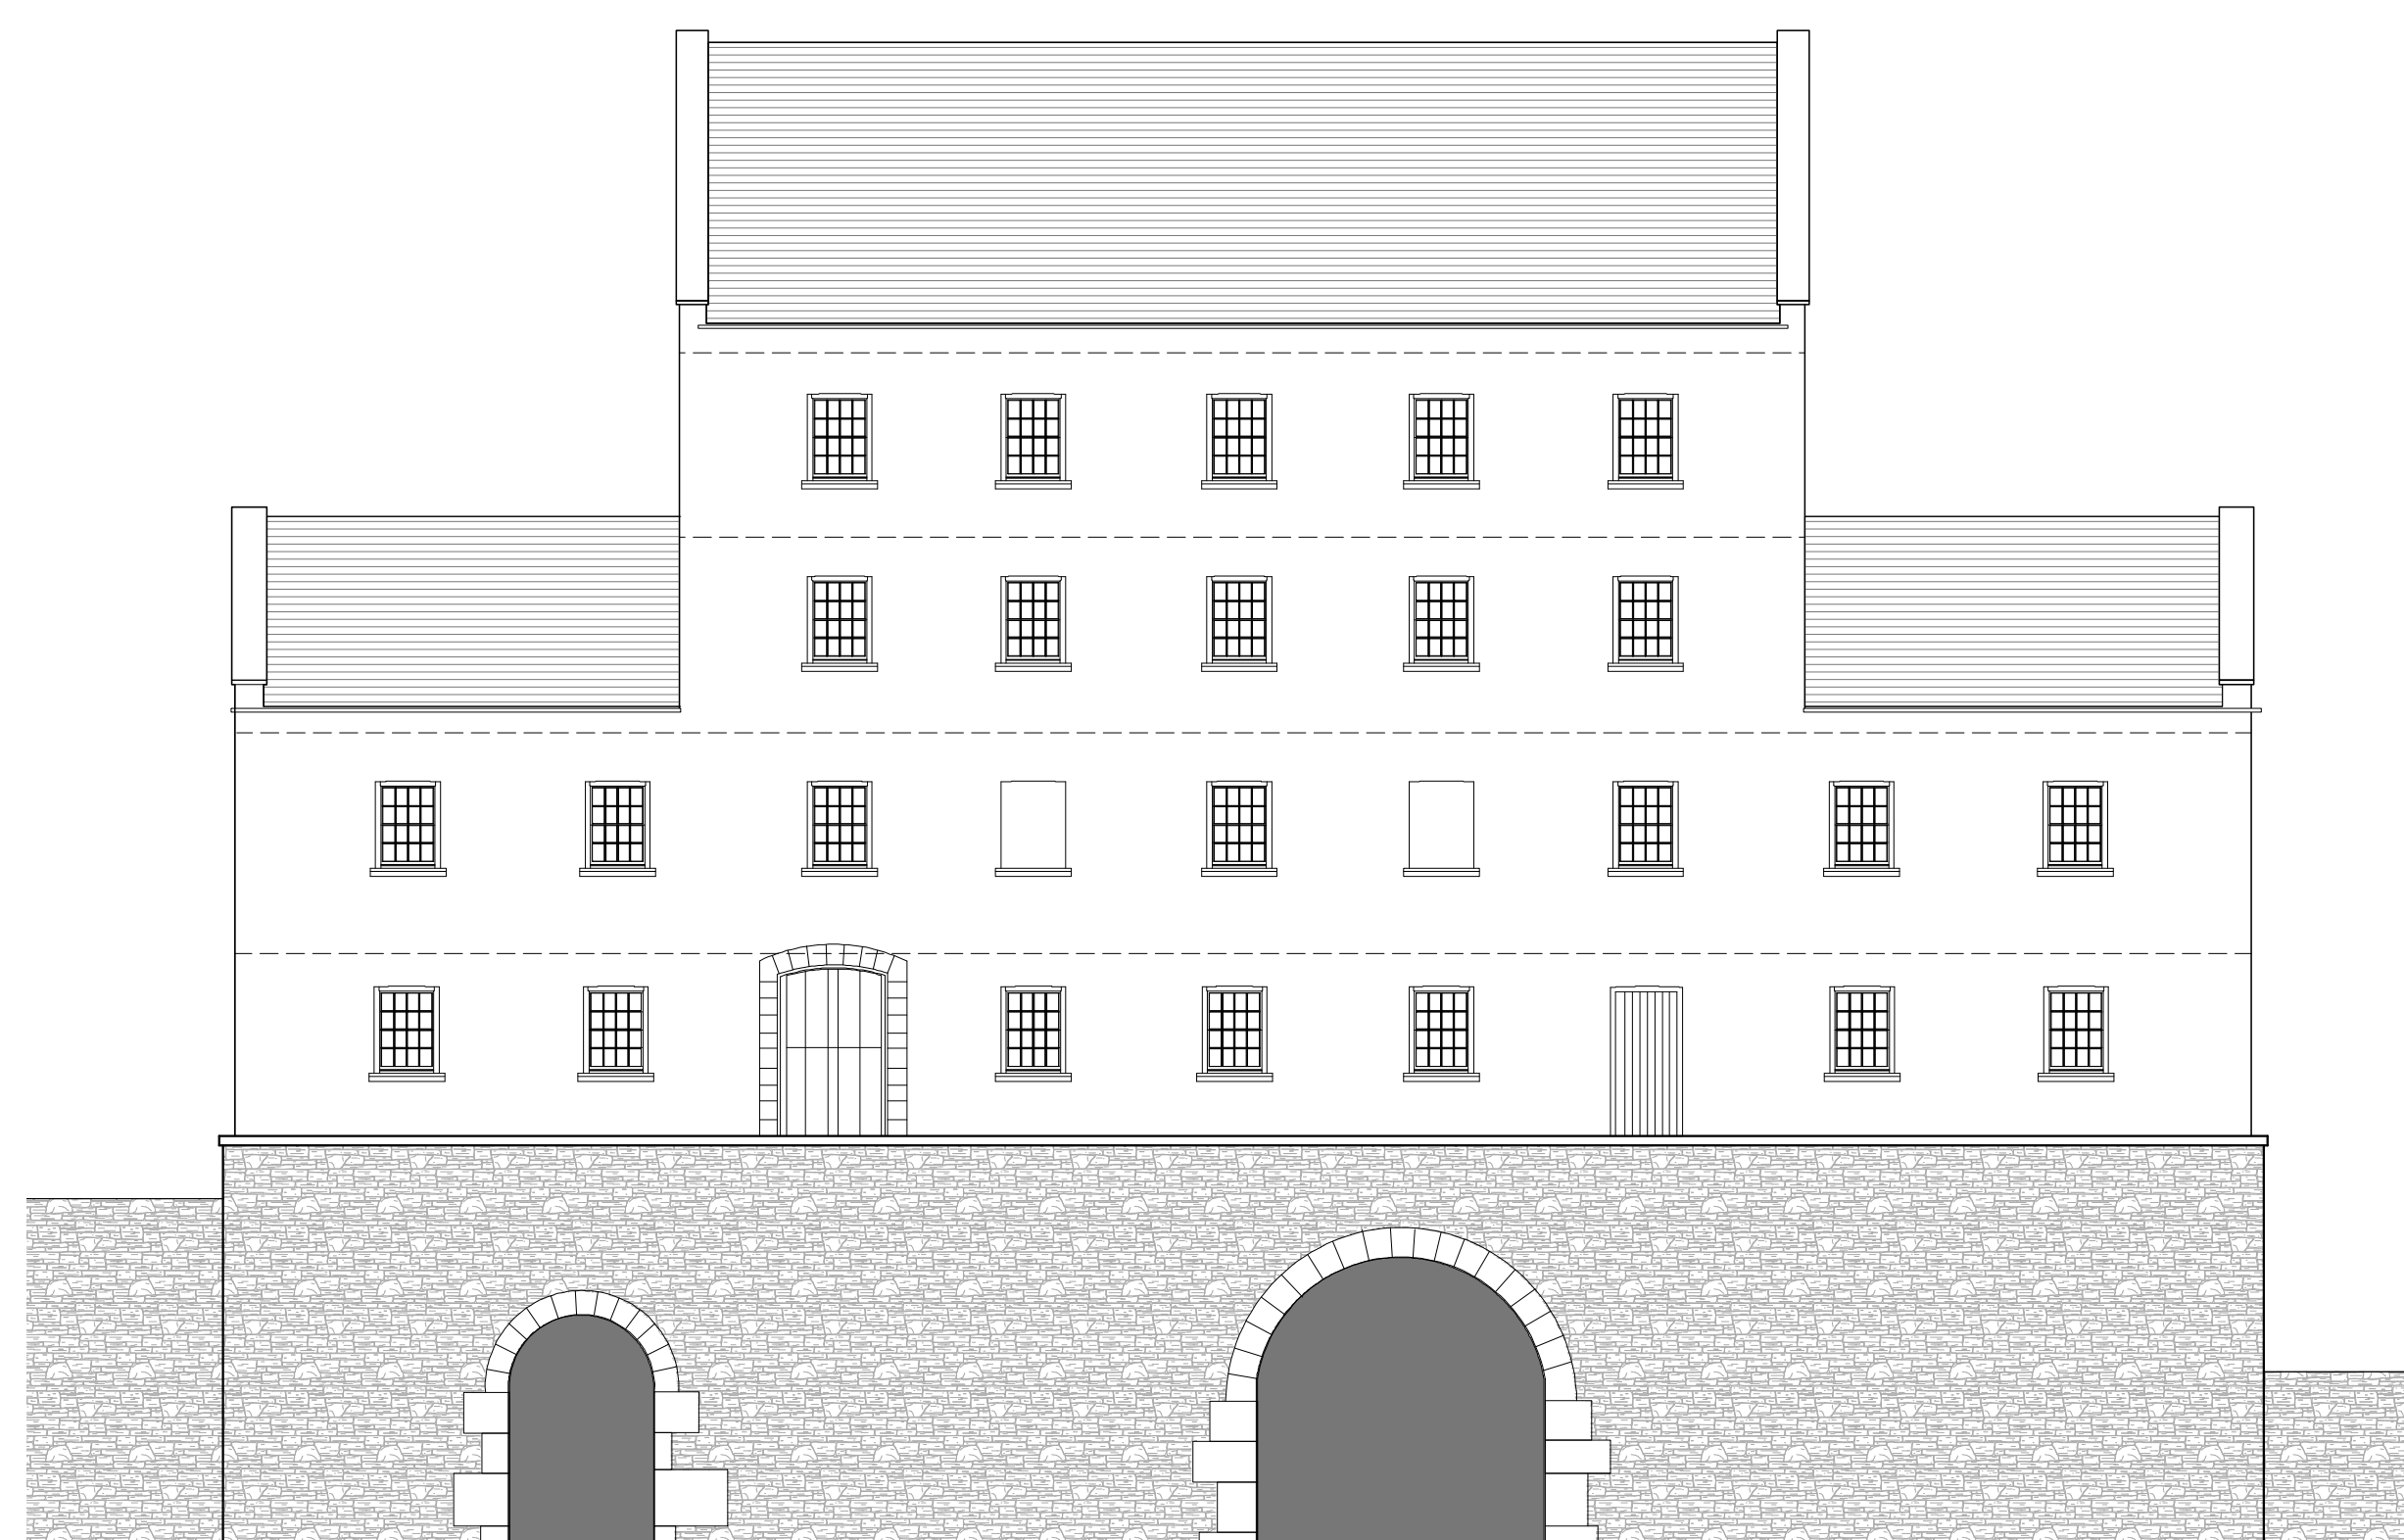

RIVER (REAR) ELEVATION 1:100


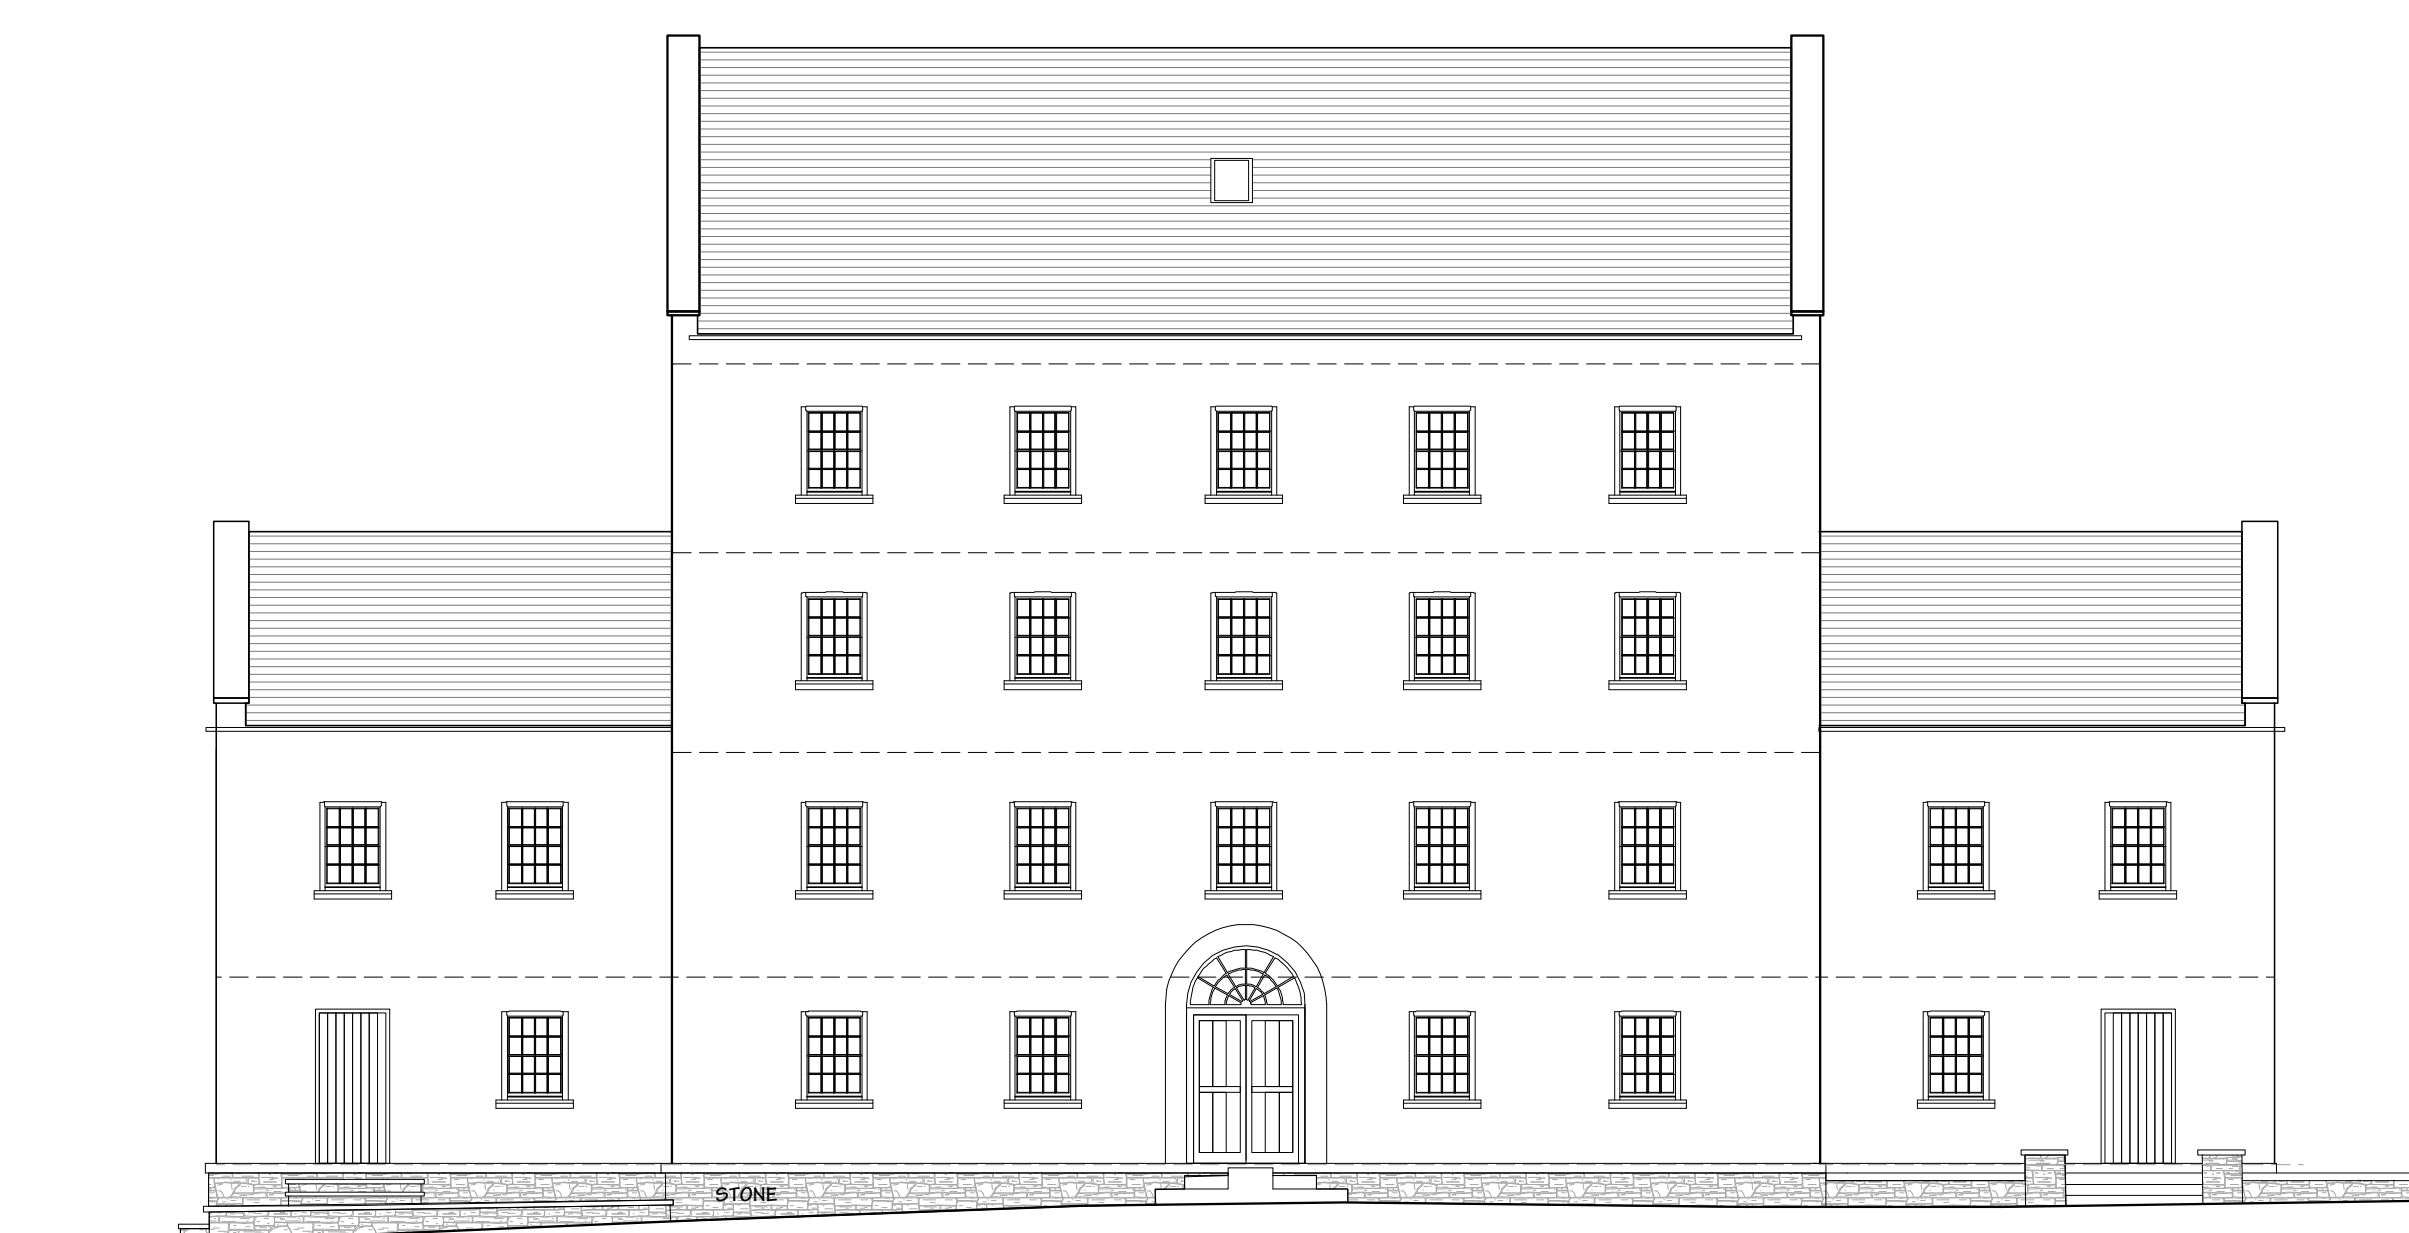


FRONT (SOUTH EAST) ELEVATION 1:100

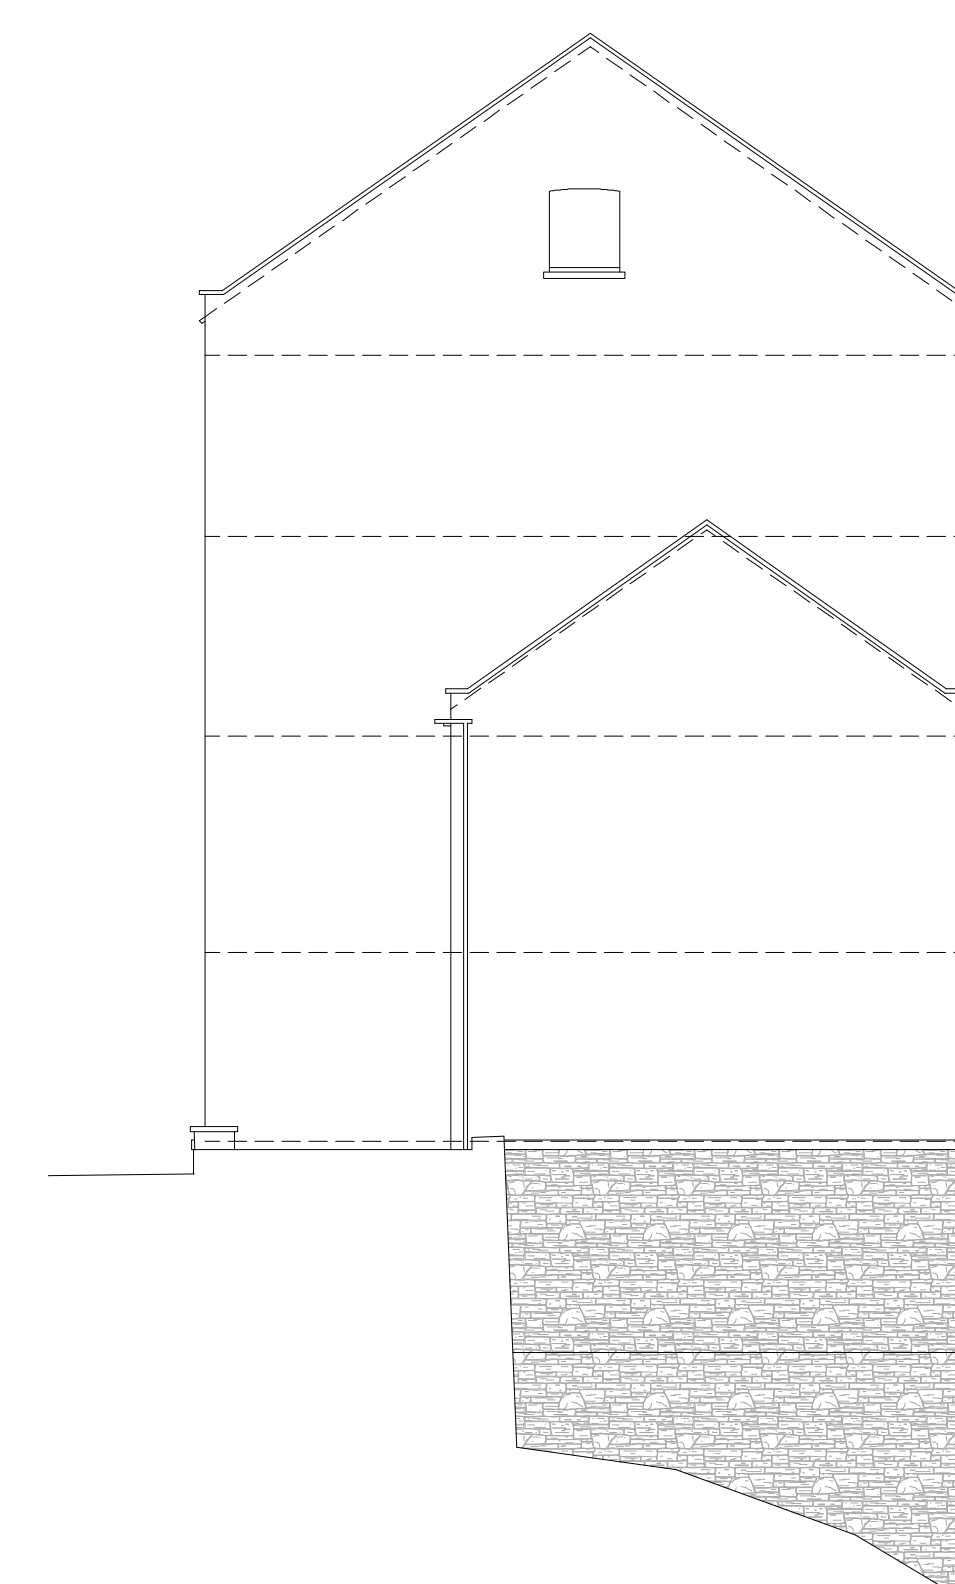


GABLE (NORTH EAST) ELEVATION 1:100

Scale Bar

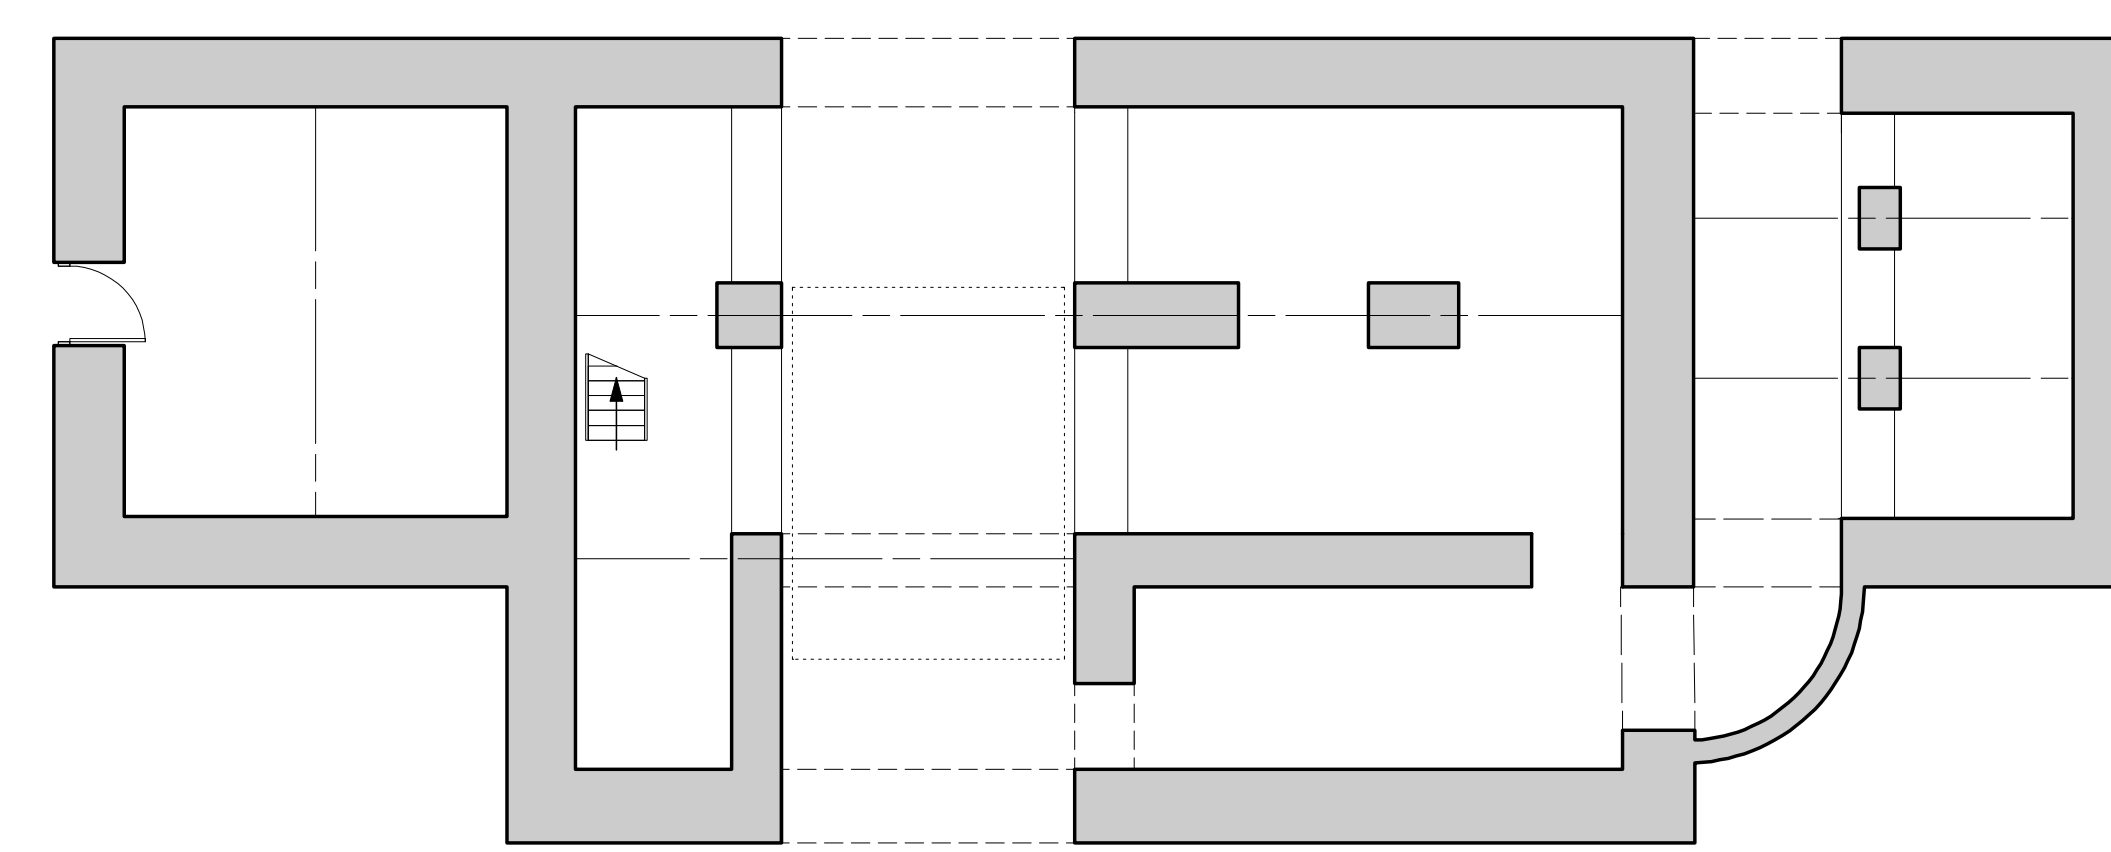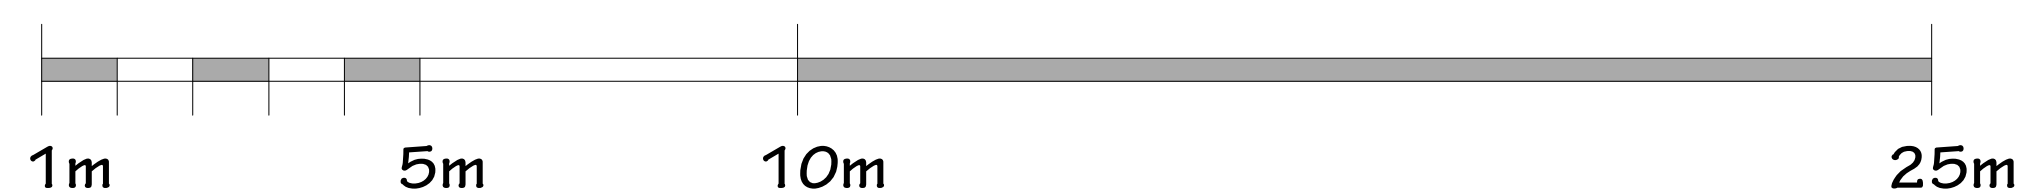


BASEMENT FLOOR PLAN 1:100


**FORMER COTTAGE & FORGE**

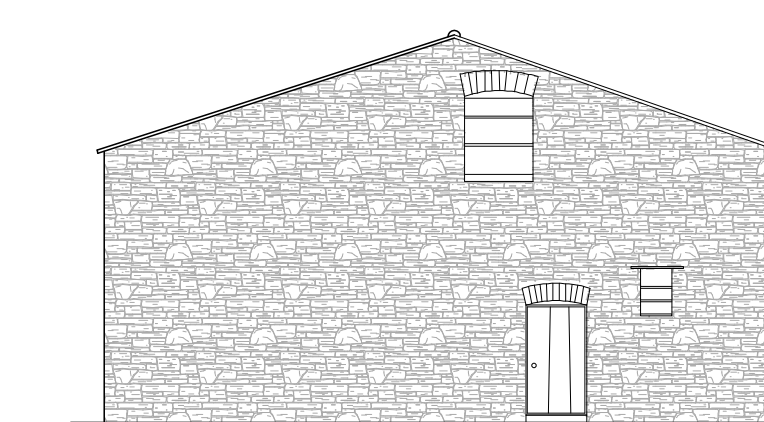


NORTH GABLE  
ELEVATION 1:100

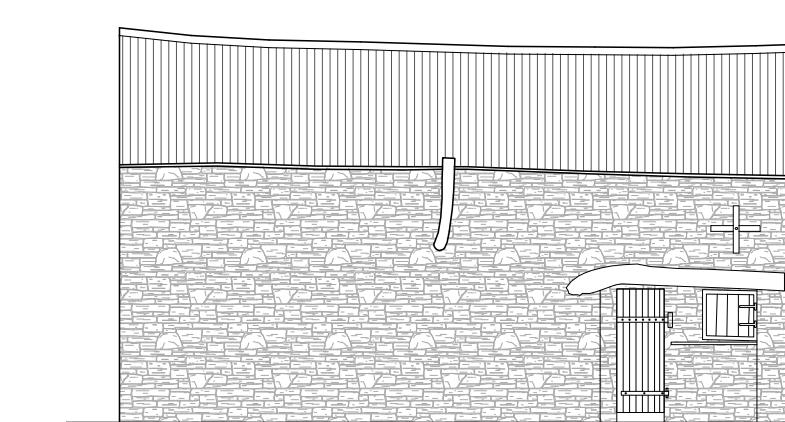


REAR (WEST)  
ELEVATION 1:100

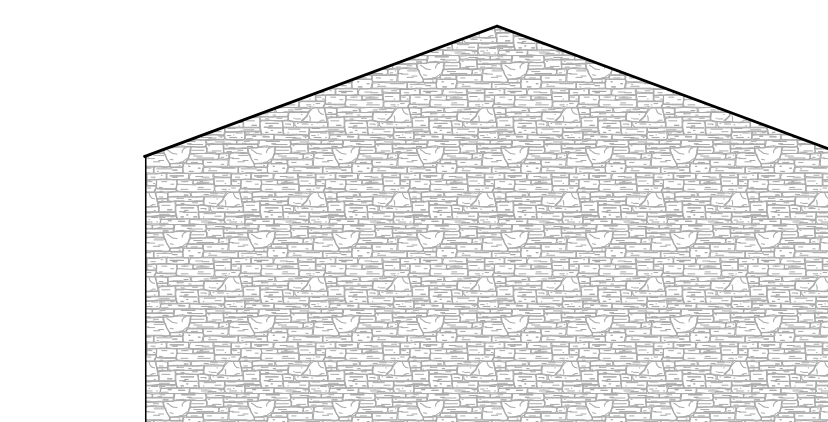


SOUTH GABLE  
ELEVATION 1:100

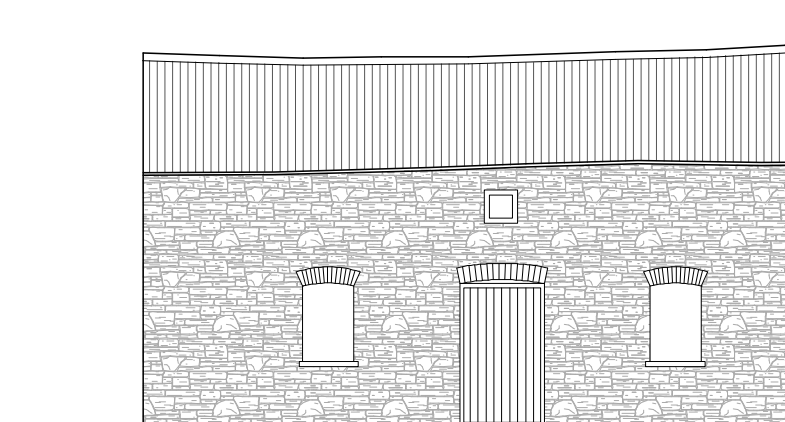


FRONT (EAST)  
ELEVATION 1:100

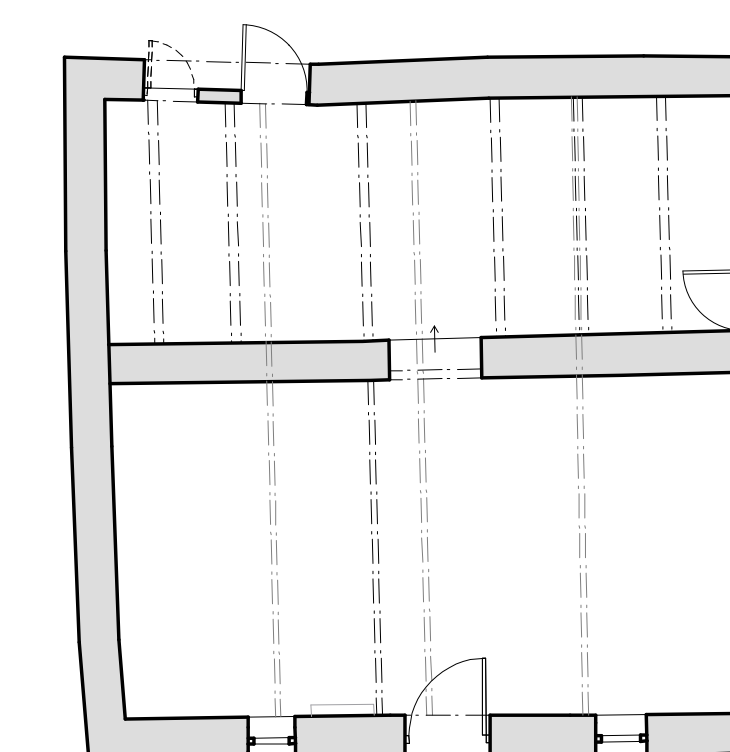


GROUND FLOOR  
PLAN 1:100

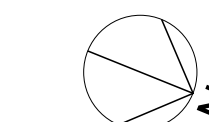


**STORE BUILDING**

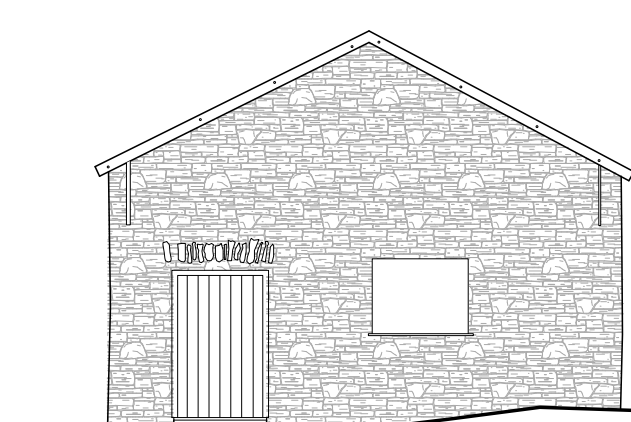



SOUTH GABLE  
ELEVATION 1:100

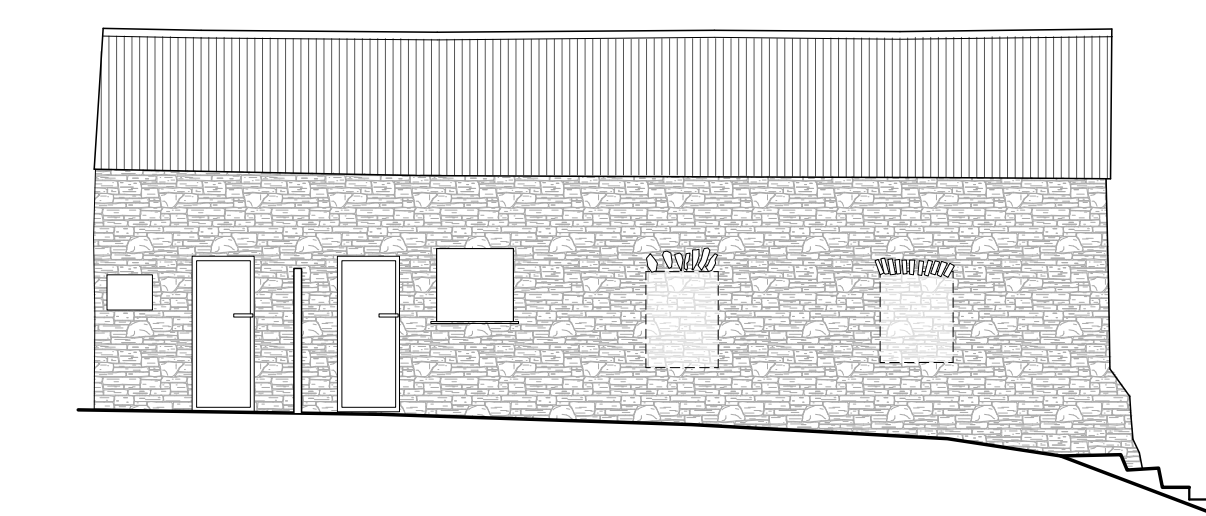


FRONT (EAST)  
ELEVATION 1:100

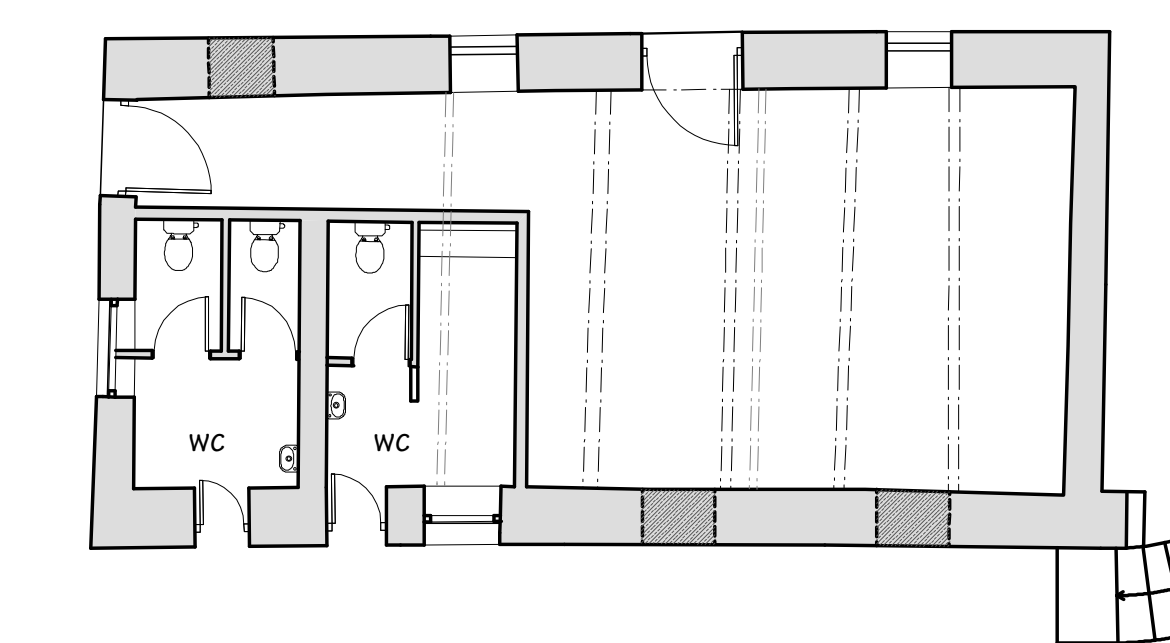

GROUND FLOOR PLAN  
1:100

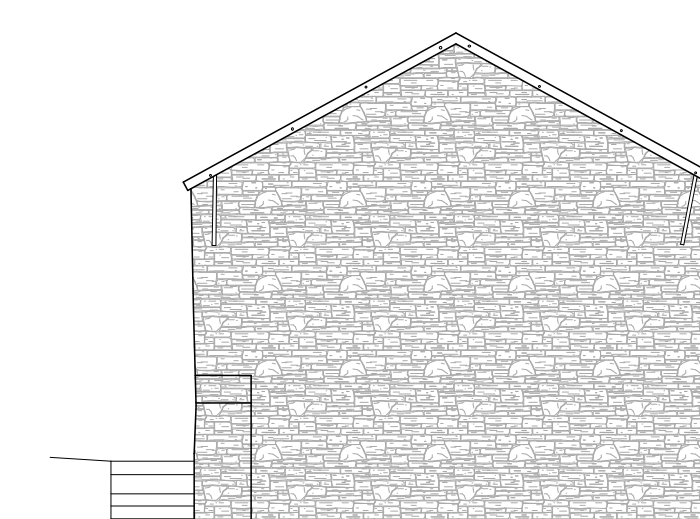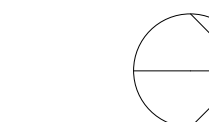

NORTH GABLE (RIVER)  
ELEVATION 1:100

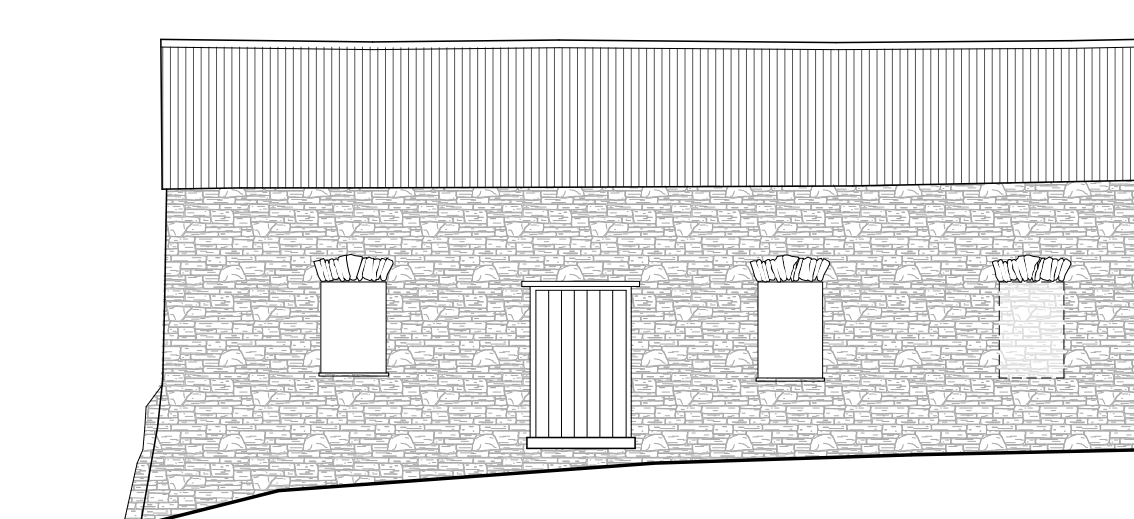

REAR (WEST)  
ELEVATION 1:100

**bluestone**  
national park resort

Notes  
Do NOT scale from drawing except for planning purposes.  
Please notify the Architect of any discrepancies identified in this drawing immediately.


Revisions  
A: 10.09.21 - Record Issue

Job Title  
BLACKPOOL MILL, Canaston Bridge  
Leisure Redevelopment (Restaurant)

As Existing Building Plans & Elevations

Drawn	HD	Checked	Date	Scale
			FEB 2020	1:100 @ A0
Job Number	Work Stage			
1634.19	RECORD			
Drawing Number	Rev.			
AL.R.011	A			

Graham Frecknall Architecture & Design  
9 Agincourt Street Monmouth Monmouthshire NP25 3DZ  
Tel 01600 716418 Fax 01600 714507 E-mail@gfarchitects.co.uk

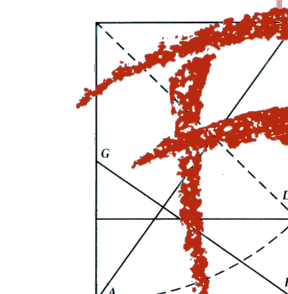

© Copyright belongs to the Architect.