



Fire escape: Permanent storage chests built in with steps to provide fire exit.

Fire escape: Built in bed to provide elevated access to rooflight for fire escape.

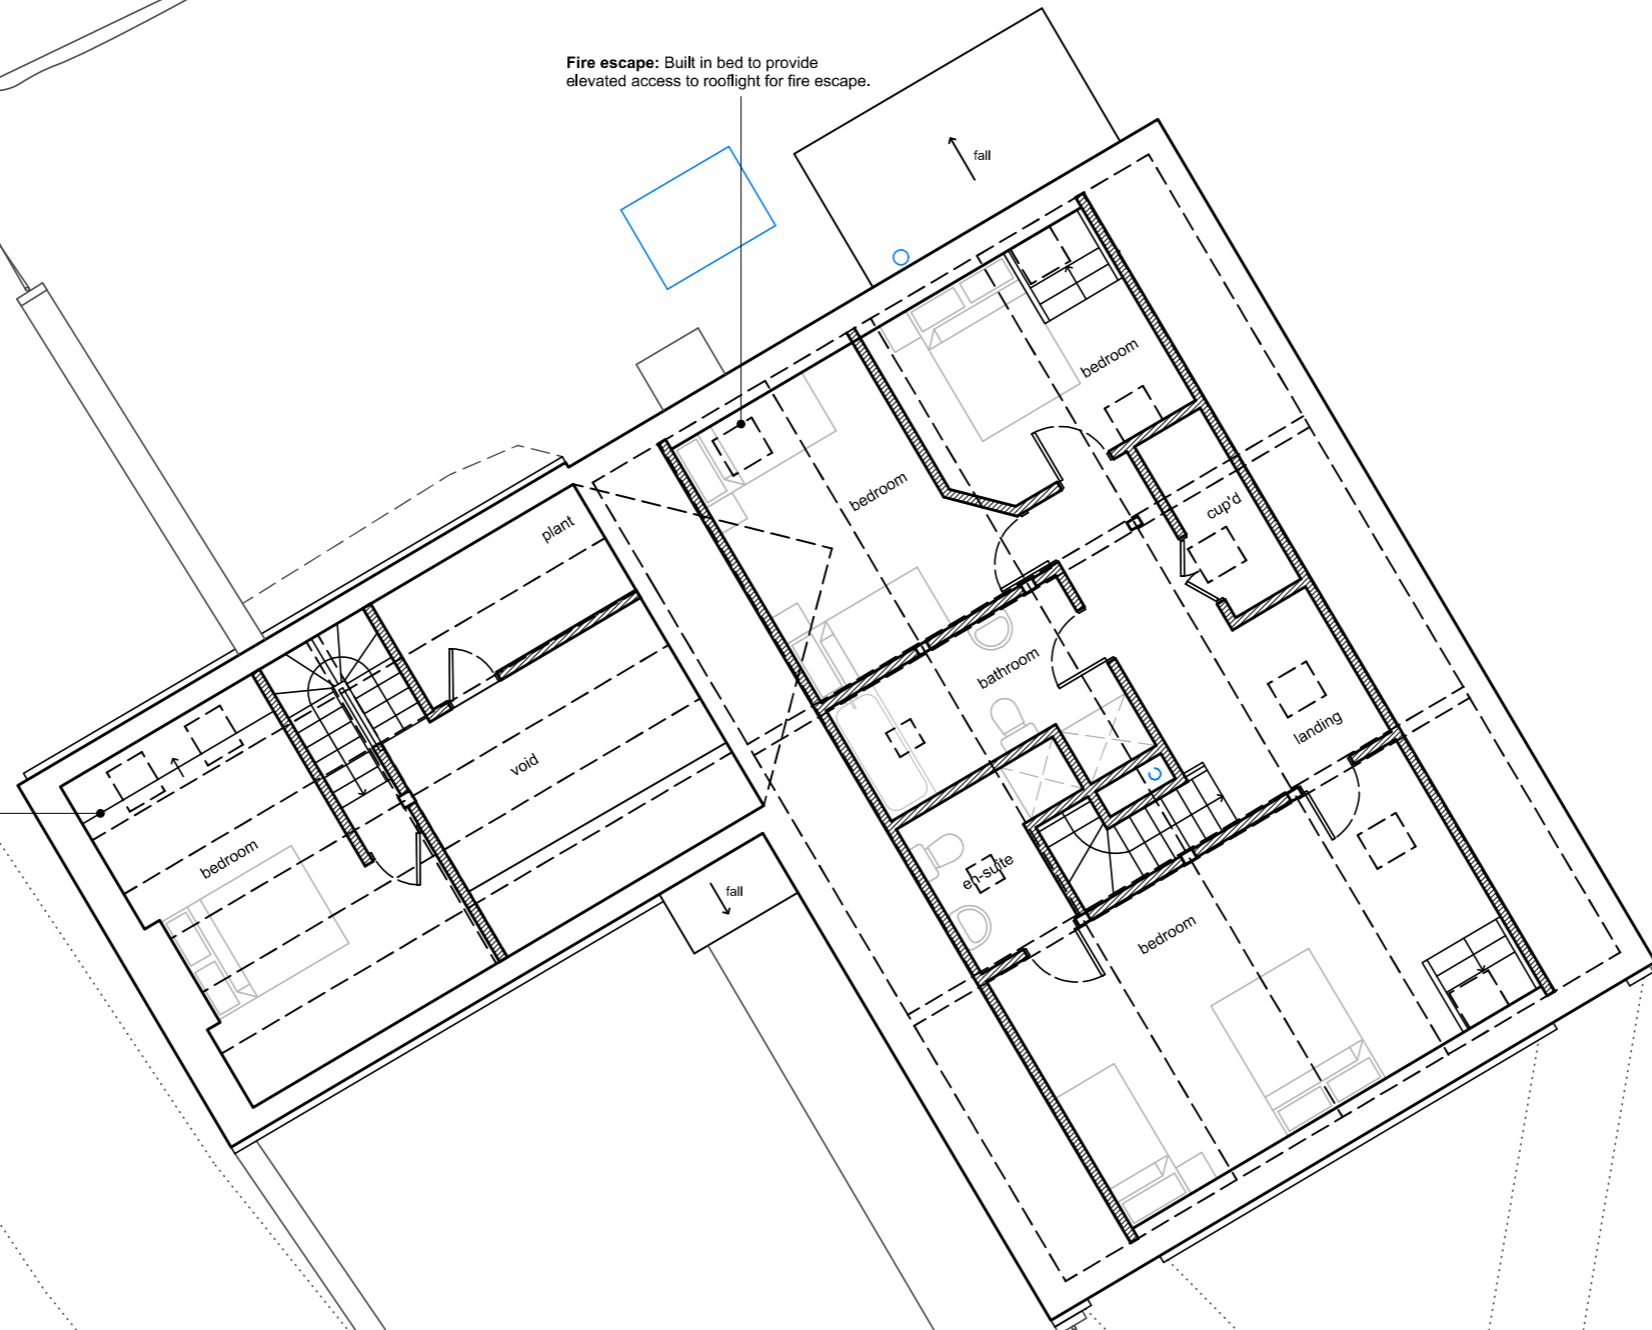

- B 12/03/18 Rooflight positions revised (CR/RD)
- A 25/01/18 Design revised (CR/RD)

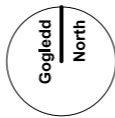

Rhys Llwyd Davies
Architect | Pensaer

Project & drawing title | Prosiect a teitl darlun
Proposed alterations to: Capel Llwr-y-Bettws
Proposed loft plan


Drawing reference | Cyfeirnod darlun
311[2] 03 B

Rhys Llwyd Davies - Architect | Pensaer, swyddfa Heulwen, Y Stryd Fawr, Y Bala, LL23 7AG
 post@rhysllwyddavies.co.uk | 01678 521450 | www.rhysllwyddavies.co.uk

© Rhys Llwyd Davies 2018

Date | Dyddiad 16/01/18
 Scale | Graddfa 1:100@A3
 Drawn | Awdur CR/RD

Do not scale from drawing. Use figured dimensions only
 Peidiwch a mesur o'r darlun. Defnyddir mesuriadau nodedig yn unig

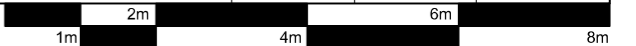

Rev | Diwygiad →