


section through chapel

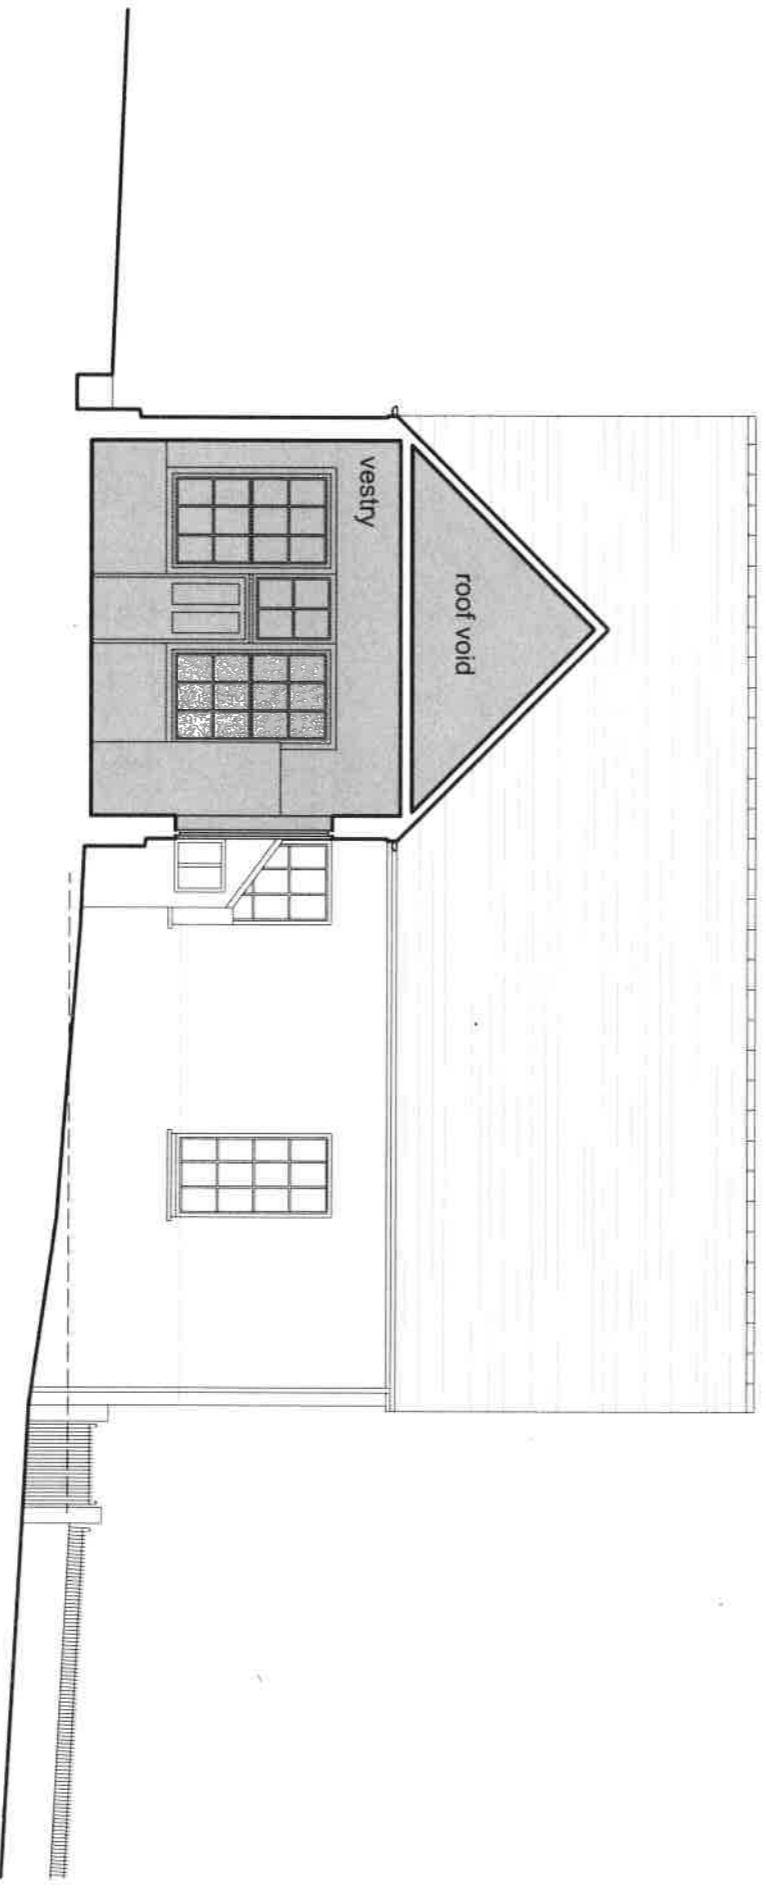

section through vestry

Rhys Llwyd Davies Architect Pensaer	Project & drawing title Prosiect a teili darlun Proposed alterations to: Capel Lawr-y-Bettws <i>Existing sections</i>		Drawing reference Cyfeirnod darlun 311(1) 05
	Rhys Llwyd Davies - Architect Pensaer, swyddfa Heulwen, Y Stryd Fawr, Y Bala, LL23 7AG post@rhysllwyddavies.co.uk 01678 521450 www.rhysllwyddavies.co.uk	Date Dyddiad Scale Graddfa Drawn Awduwr 31/10/17 1:100@A3 CR/RD	
Do not scale from drawing. Use figured dimensions only. Peidiwch â mesur o'r darlun. Defnyddwch fesurion a'u nodwedig yn unig			

