

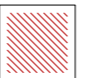

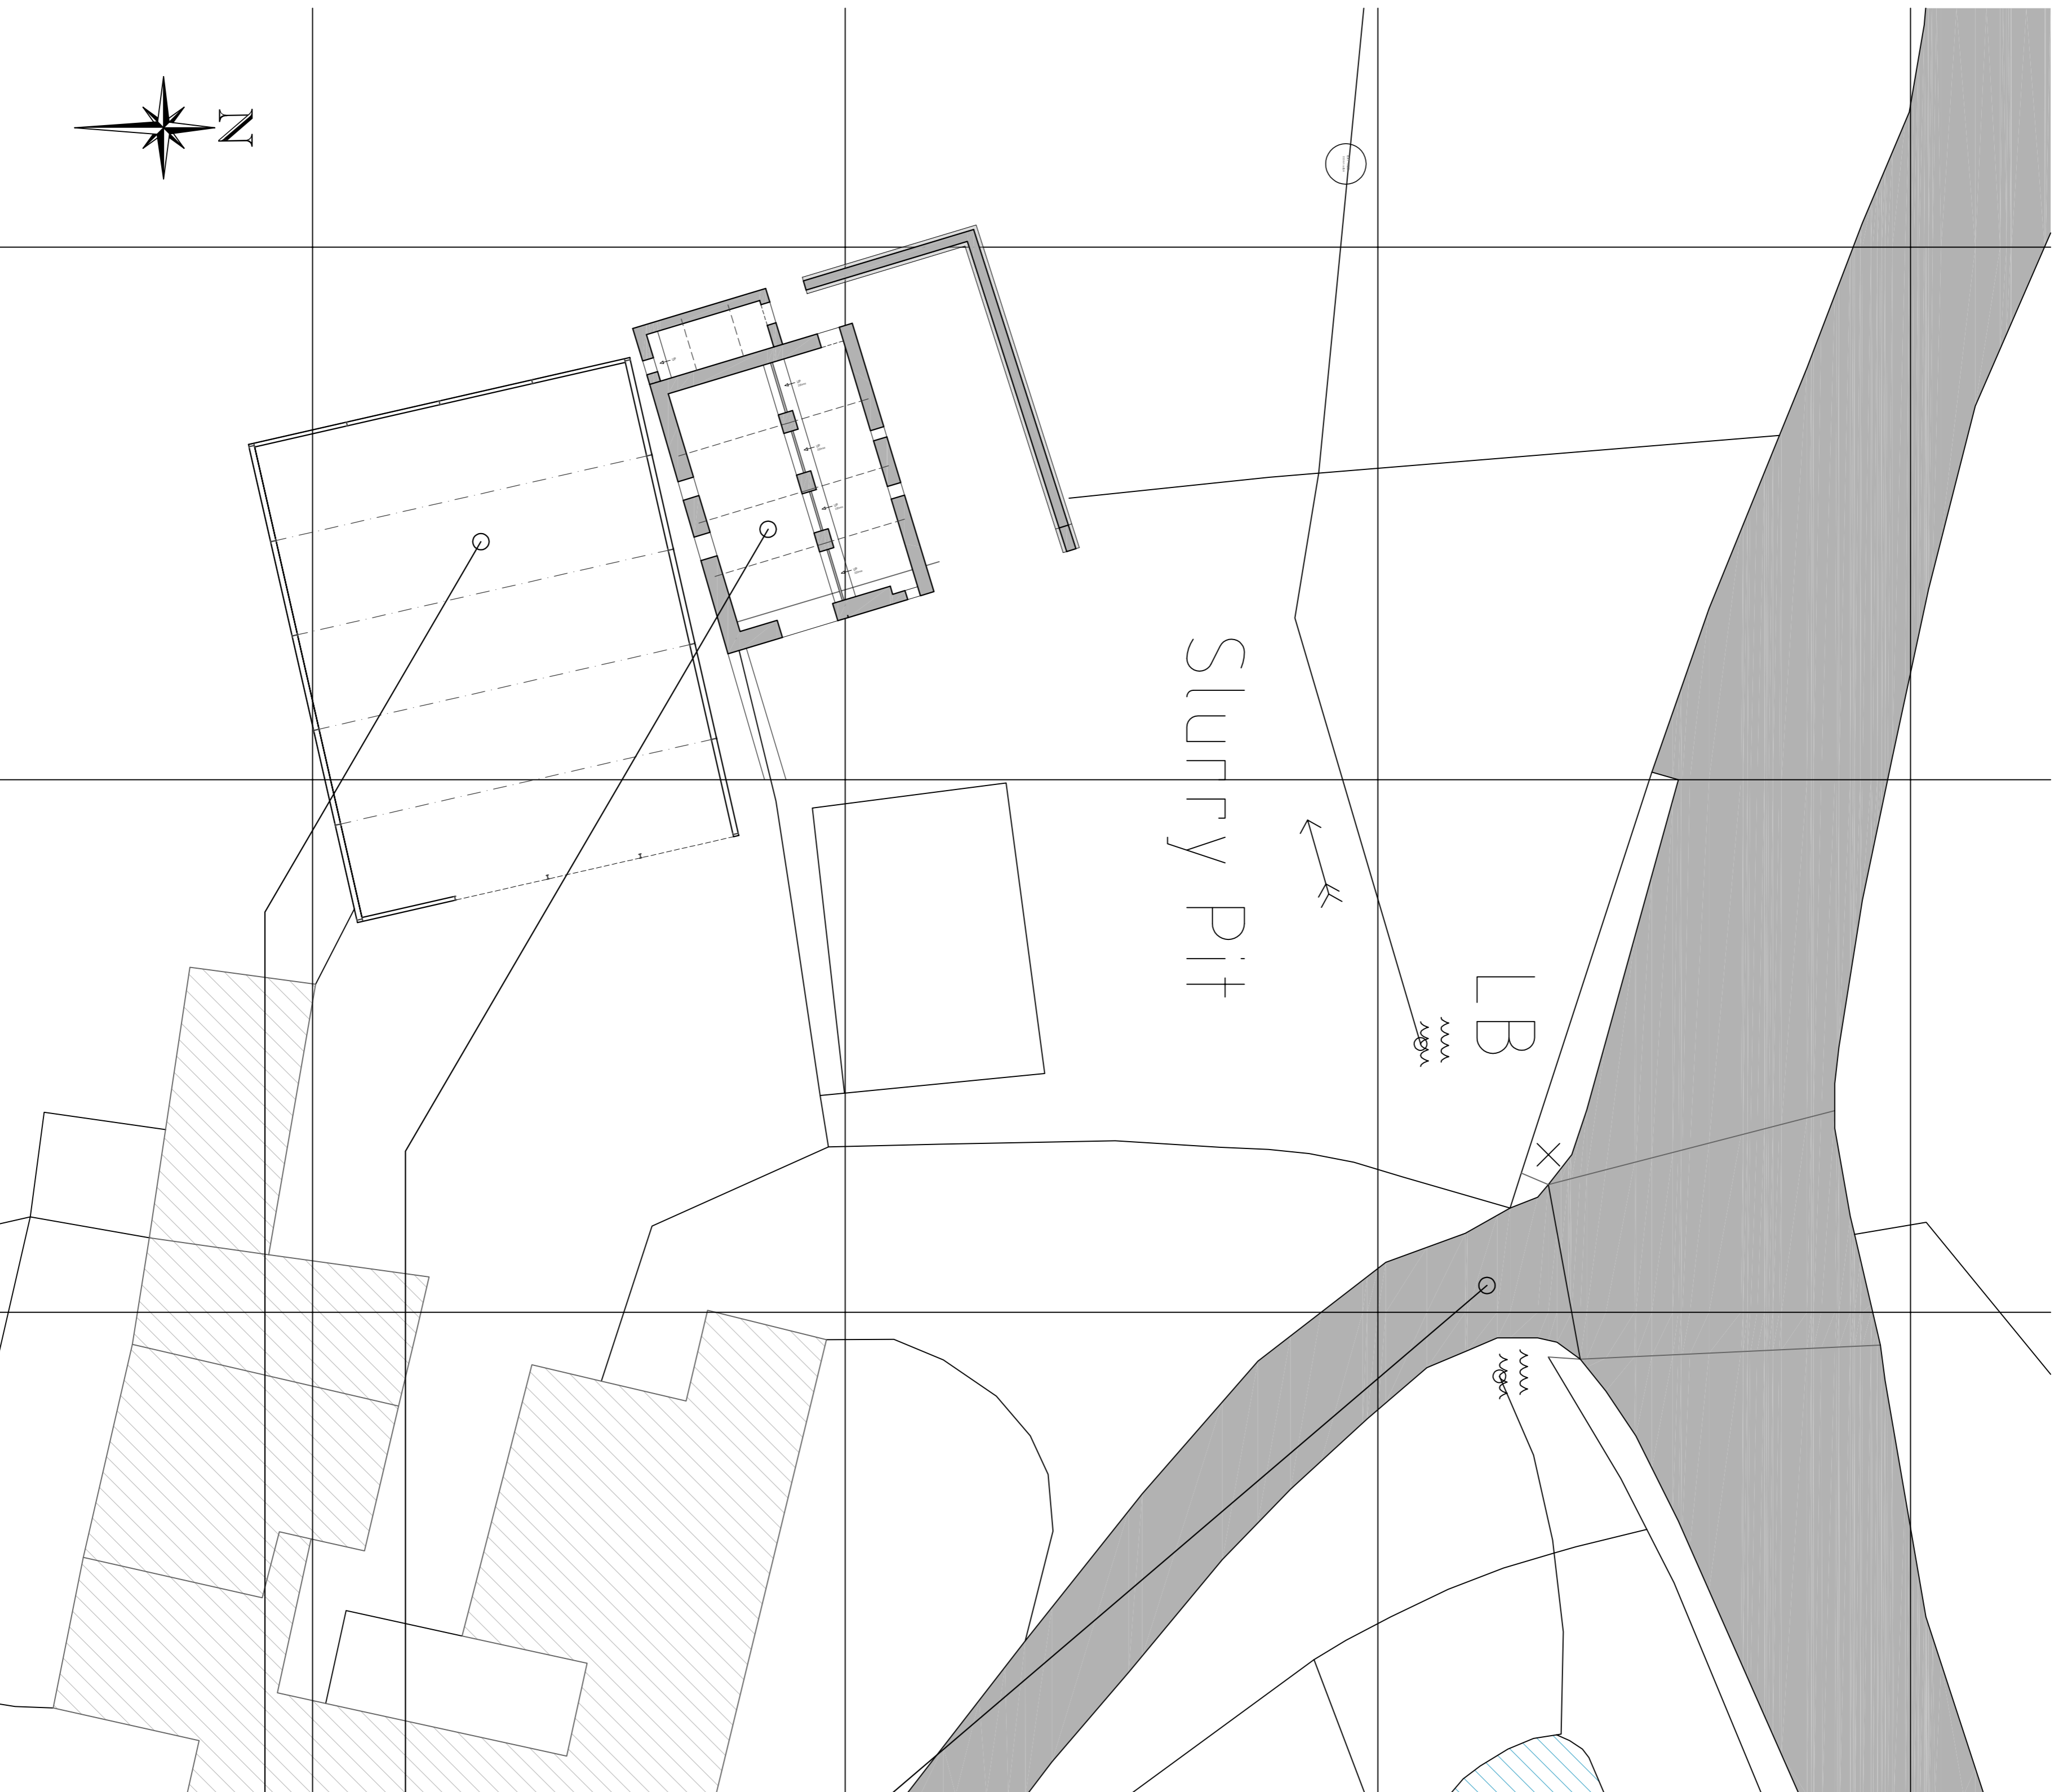


KEY

-  Proposed Site Boundary
-  Existing Area in Client Ownership
-  Dolaugwyn - Existing Listed Property
-  Existing Farm Buildings

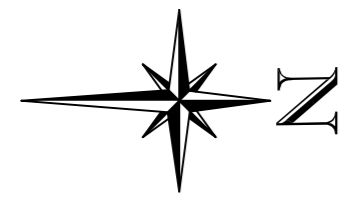


DOLAUGWYN (adj. Listed Building)

Driveway

Existing Stone Barn

Existing Steel Frame Barn



BLOCK PLAN
at scale 1:200 @ A1

GEORGE + TOMOS
PENSEIRI : ARCHITECTS CYF

12 Haul Road, Midyfaen, Pwys, SY20 8AL
www.georgetomos.co.uk - georgetomos@shaw.co.uk Tel: 0184 76037

Client: Huw & Jessica Williams
LOCATION & BLOCK PLAN

Project: Demo of EXT & Construction of New Barn @ Dolaugwyn, Bynnyng.	Job No.: 18/20	Drawing No.: L01
	Created/Revised: 11/09/20 / 20/01/20 @A1	Designed/Drawn: 12/20/01/400 @A3
		Date: Jan 20 14:00

This drawing is for information only. It is not to be used for construction. The client is responsible for ensuring that the drawing is used for the intended purpose. The architect is not responsible for any errors or omissions in this drawing. The architect is not responsible for any damage to property or injury to persons resulting from the use of this drawing. The architect is not responsible for any copyright infringement. The architect is not responsible for any other legal liability.