


## BEAM SECTION

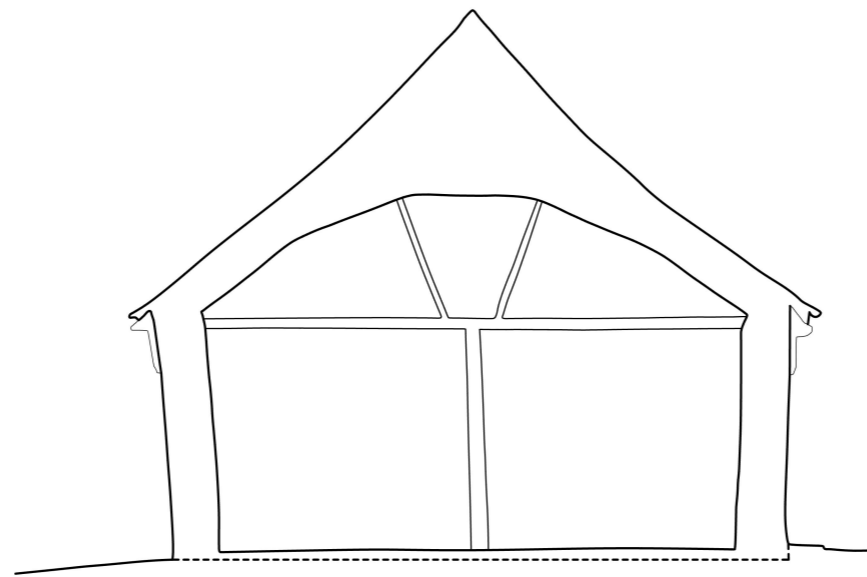

Comisiwn Brenhinol  
Henebion Cymru  
Royal Commission on the Ancient  
and Historical Monuments of Wales



MAESYRONNEN CHAPEL  
Powys  
Grid reference: SO 17665 41095  
NPRN: 8238

Drawing 3 of 3  
Print scale: 1:100 at A3  
Survey method: Terrestrial Laser Scan  
Surveyed by: Dr Jayne Kamintzis, Susan Fielding,  
Dr Meilyr Powel  
(19/10/2022 & 20/10/2022)  
Drawn by: Dr Jayne Kamintzis (Feb 2023)